



**GENERAL NOTES:**  
 This drawing must not be copied in whole or in part without prior written permission of Riva Architects Limited. This drawing must be read in conjunction with other architects drawings & all schedules (Building Bye-Law check list and with all relevant structural engineering drawings, details and specifications. It is the contractor's responsibility to ensure that all work is carried out in accordance with all statutory requirements and to the approval of the building control officer (B.C.O.). The contractor is responsible for the setting out of the works. Any discrepancy found between this drawing and any other architect's detail drawing, schedule and/or specification must be reported to the architect before the work is carried out. Do not scale from this drawing. Refer only to written dimensions. All dimensions must be checked on site. The relevant British Standards for materials and their uses are to be adhered to. Manufacturers installation & fitting instructions must be obtained and adhered to at all times.

**KEY**


(H)	Heat Detection Alarm
(S)	Smoke Detection Alarm
(CO)	Carbon Monoxide Alarm
D-01	Window / door / roof light reference
←	Travel Distance
---	Proposed Rainwater drainage
---	Compartment Wall/Floor
---	Fouled water Drainage
Yellow	Protected entrance hall (30 min. Fire Rating Enclosure)
Purple	Protected corridor (60 min. Fire Rating Enclosure)
FD30S	Fire Rated (30 min.) self closing door with intuscent strips
FD60S	Fire Rated (60 min.) self closing door with intuscent strips
EX-VENT	Mechanical Extractor
SVP	Soil & Vent Pipe

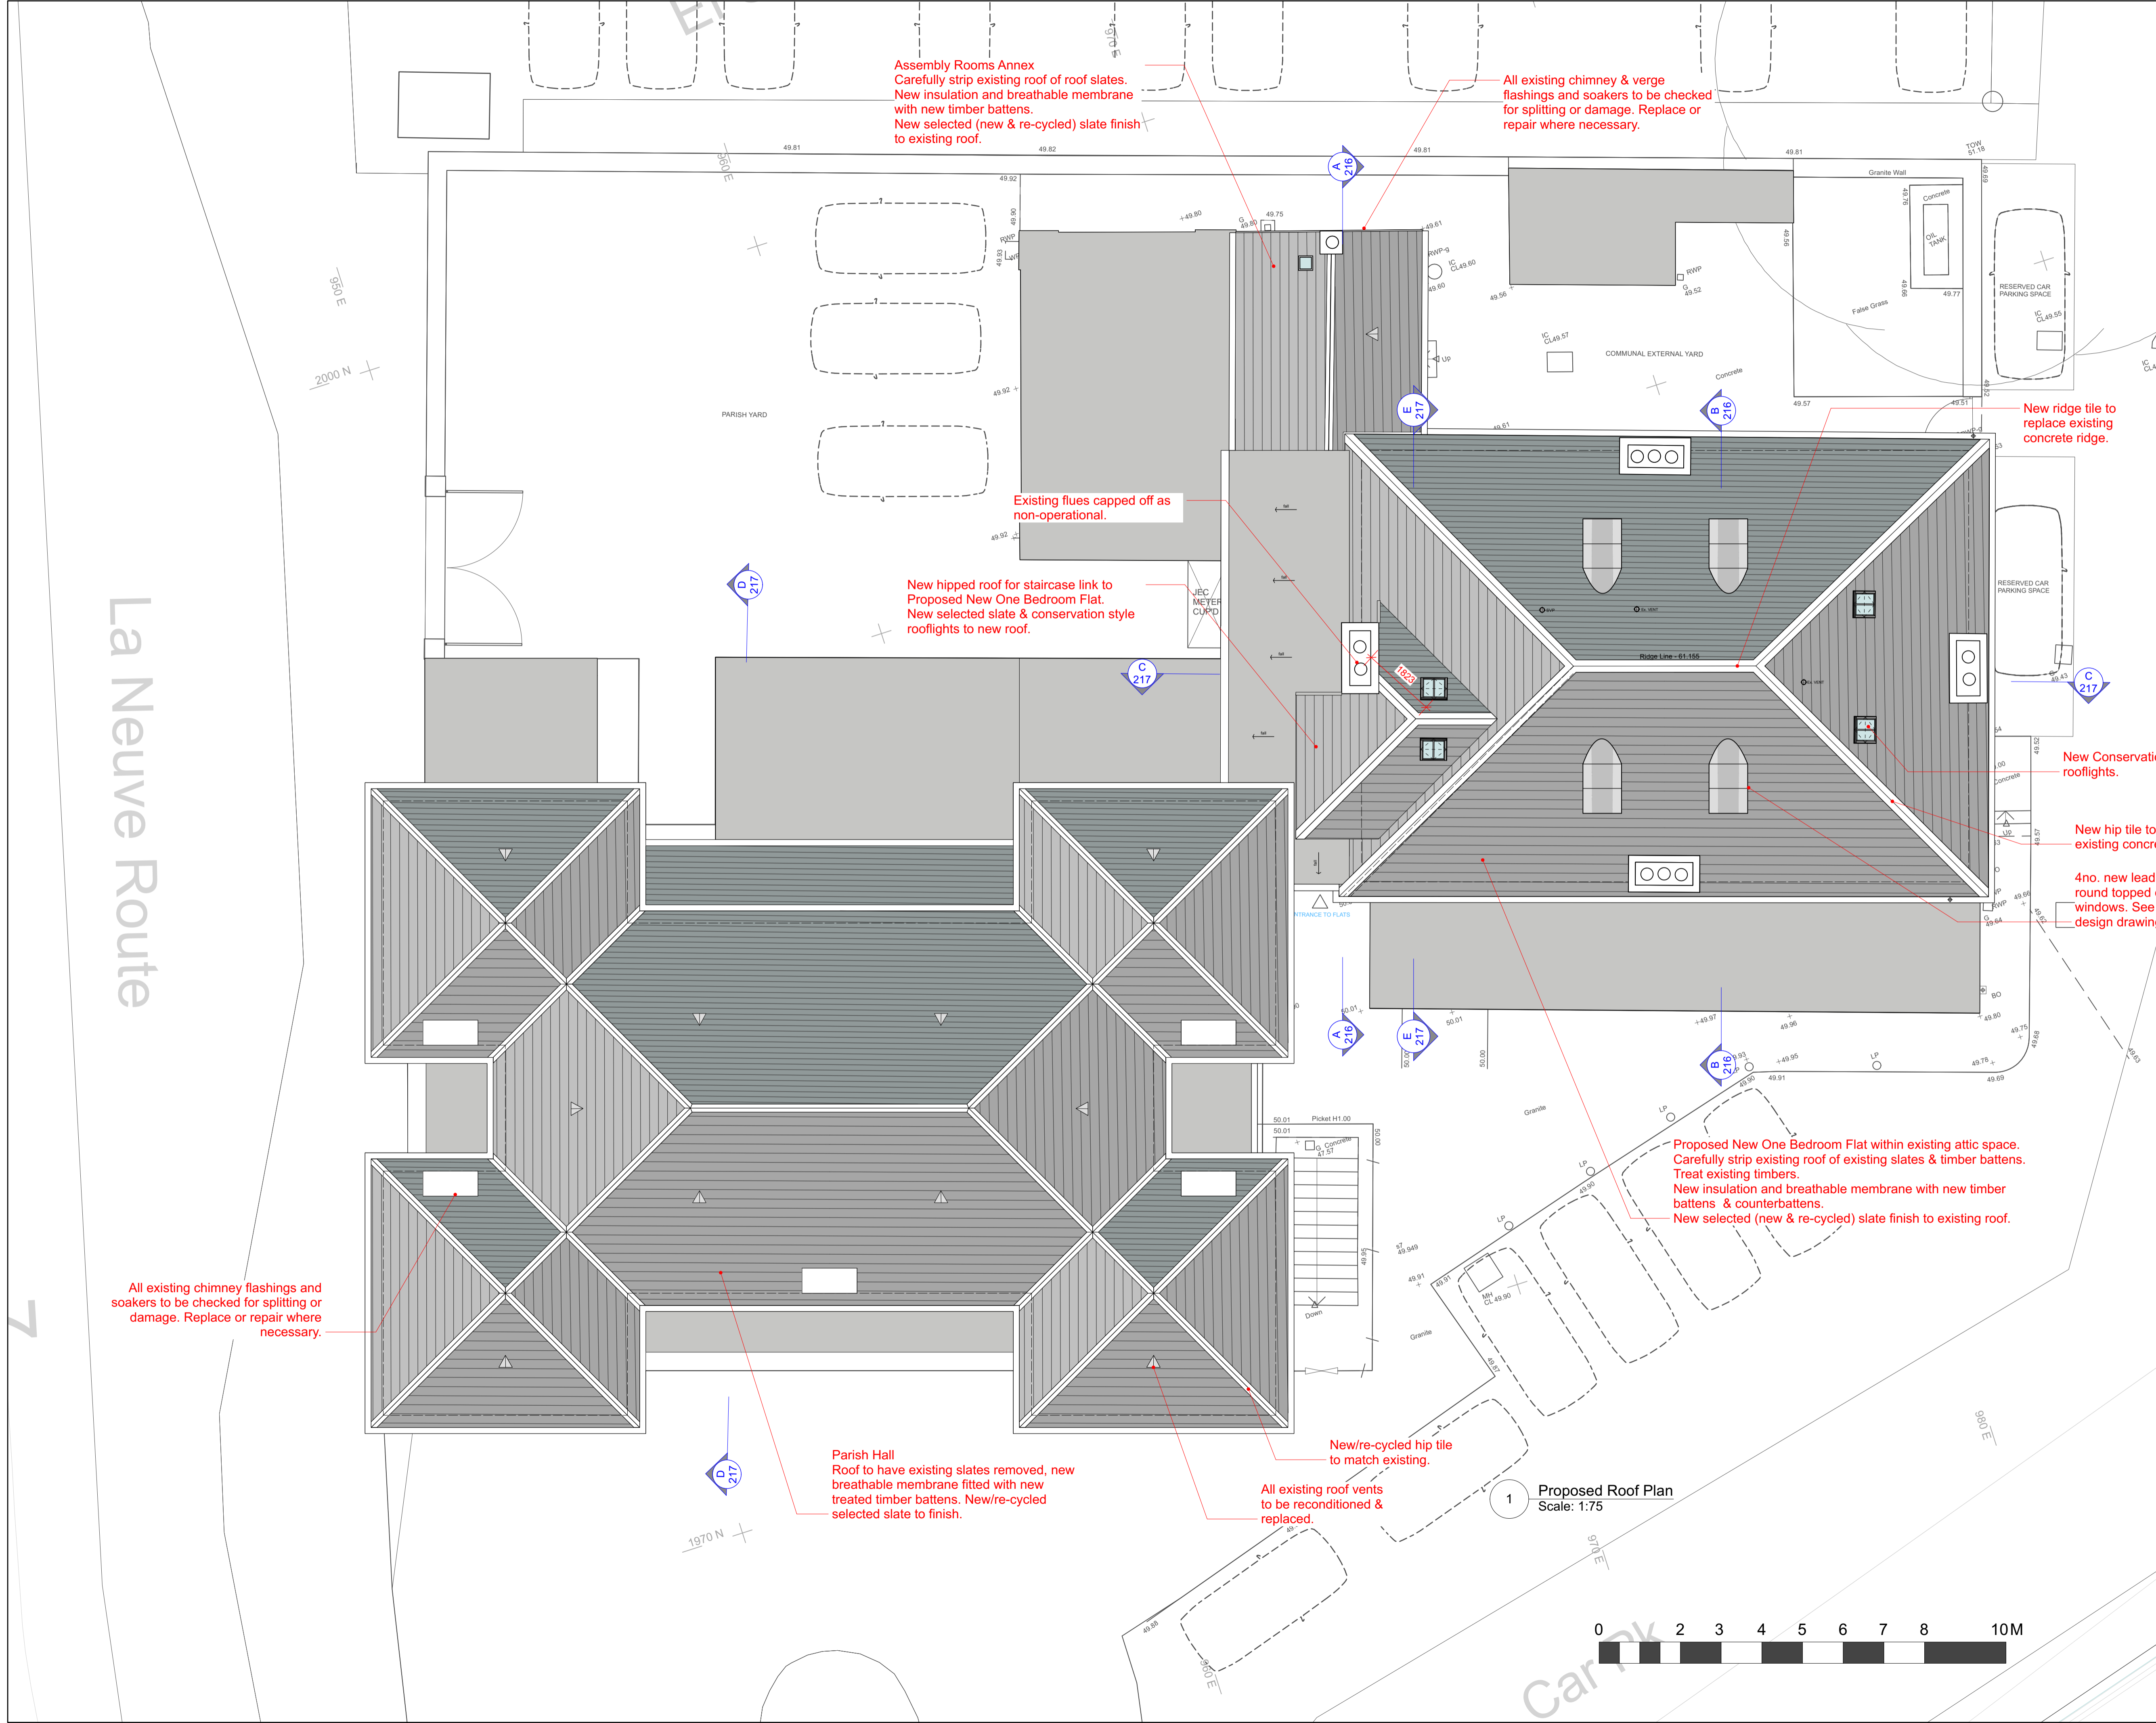

La Neuve Route

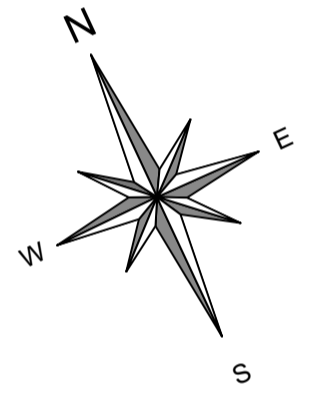

1 Proposed Roof Plan  
 Scale: 1:75

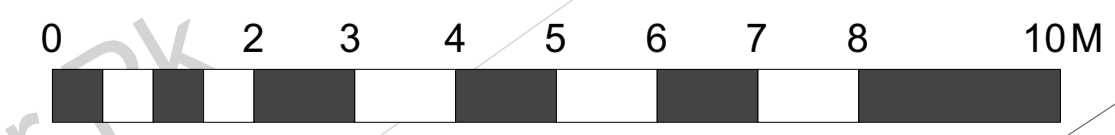

REV	DESCRIPTION	DATE
A	Dormers & rooflights amended.	17/02/23

**JOB TITLE**  
 Proposed Loft Conversion to  
**The St. Brelade's Parish Hall**  
 La Neuve Route, St. Brelade JE3 8BS  
 The Parish of St. Brelade

**DRAWING TITLE**  
**TENDER**  
 PROPOSED  
 ROOF PLAN

DATE	SCALE
JULY 2023	1:75 @ A1

JOB NO.	DRG NO.	REVISION	DRAWN
1009	213	A	MH

T +44 (0) 1534 499383  
 F +44 (0) 1534 49938  
 E office@riva-architects.com  
 W www.riva-architects.com

1ST FLOOR, INDUSTRIA HOUSE,  
 RED HOUSES, ST. BRELADE,  
 JERSEY, JE3 8LD.

**RIVA ARCHITECTS**