




New hipped roof for staircase link to Proposed New One Bedroom Flat. New selected slate & conservation style rooflights to new roof.

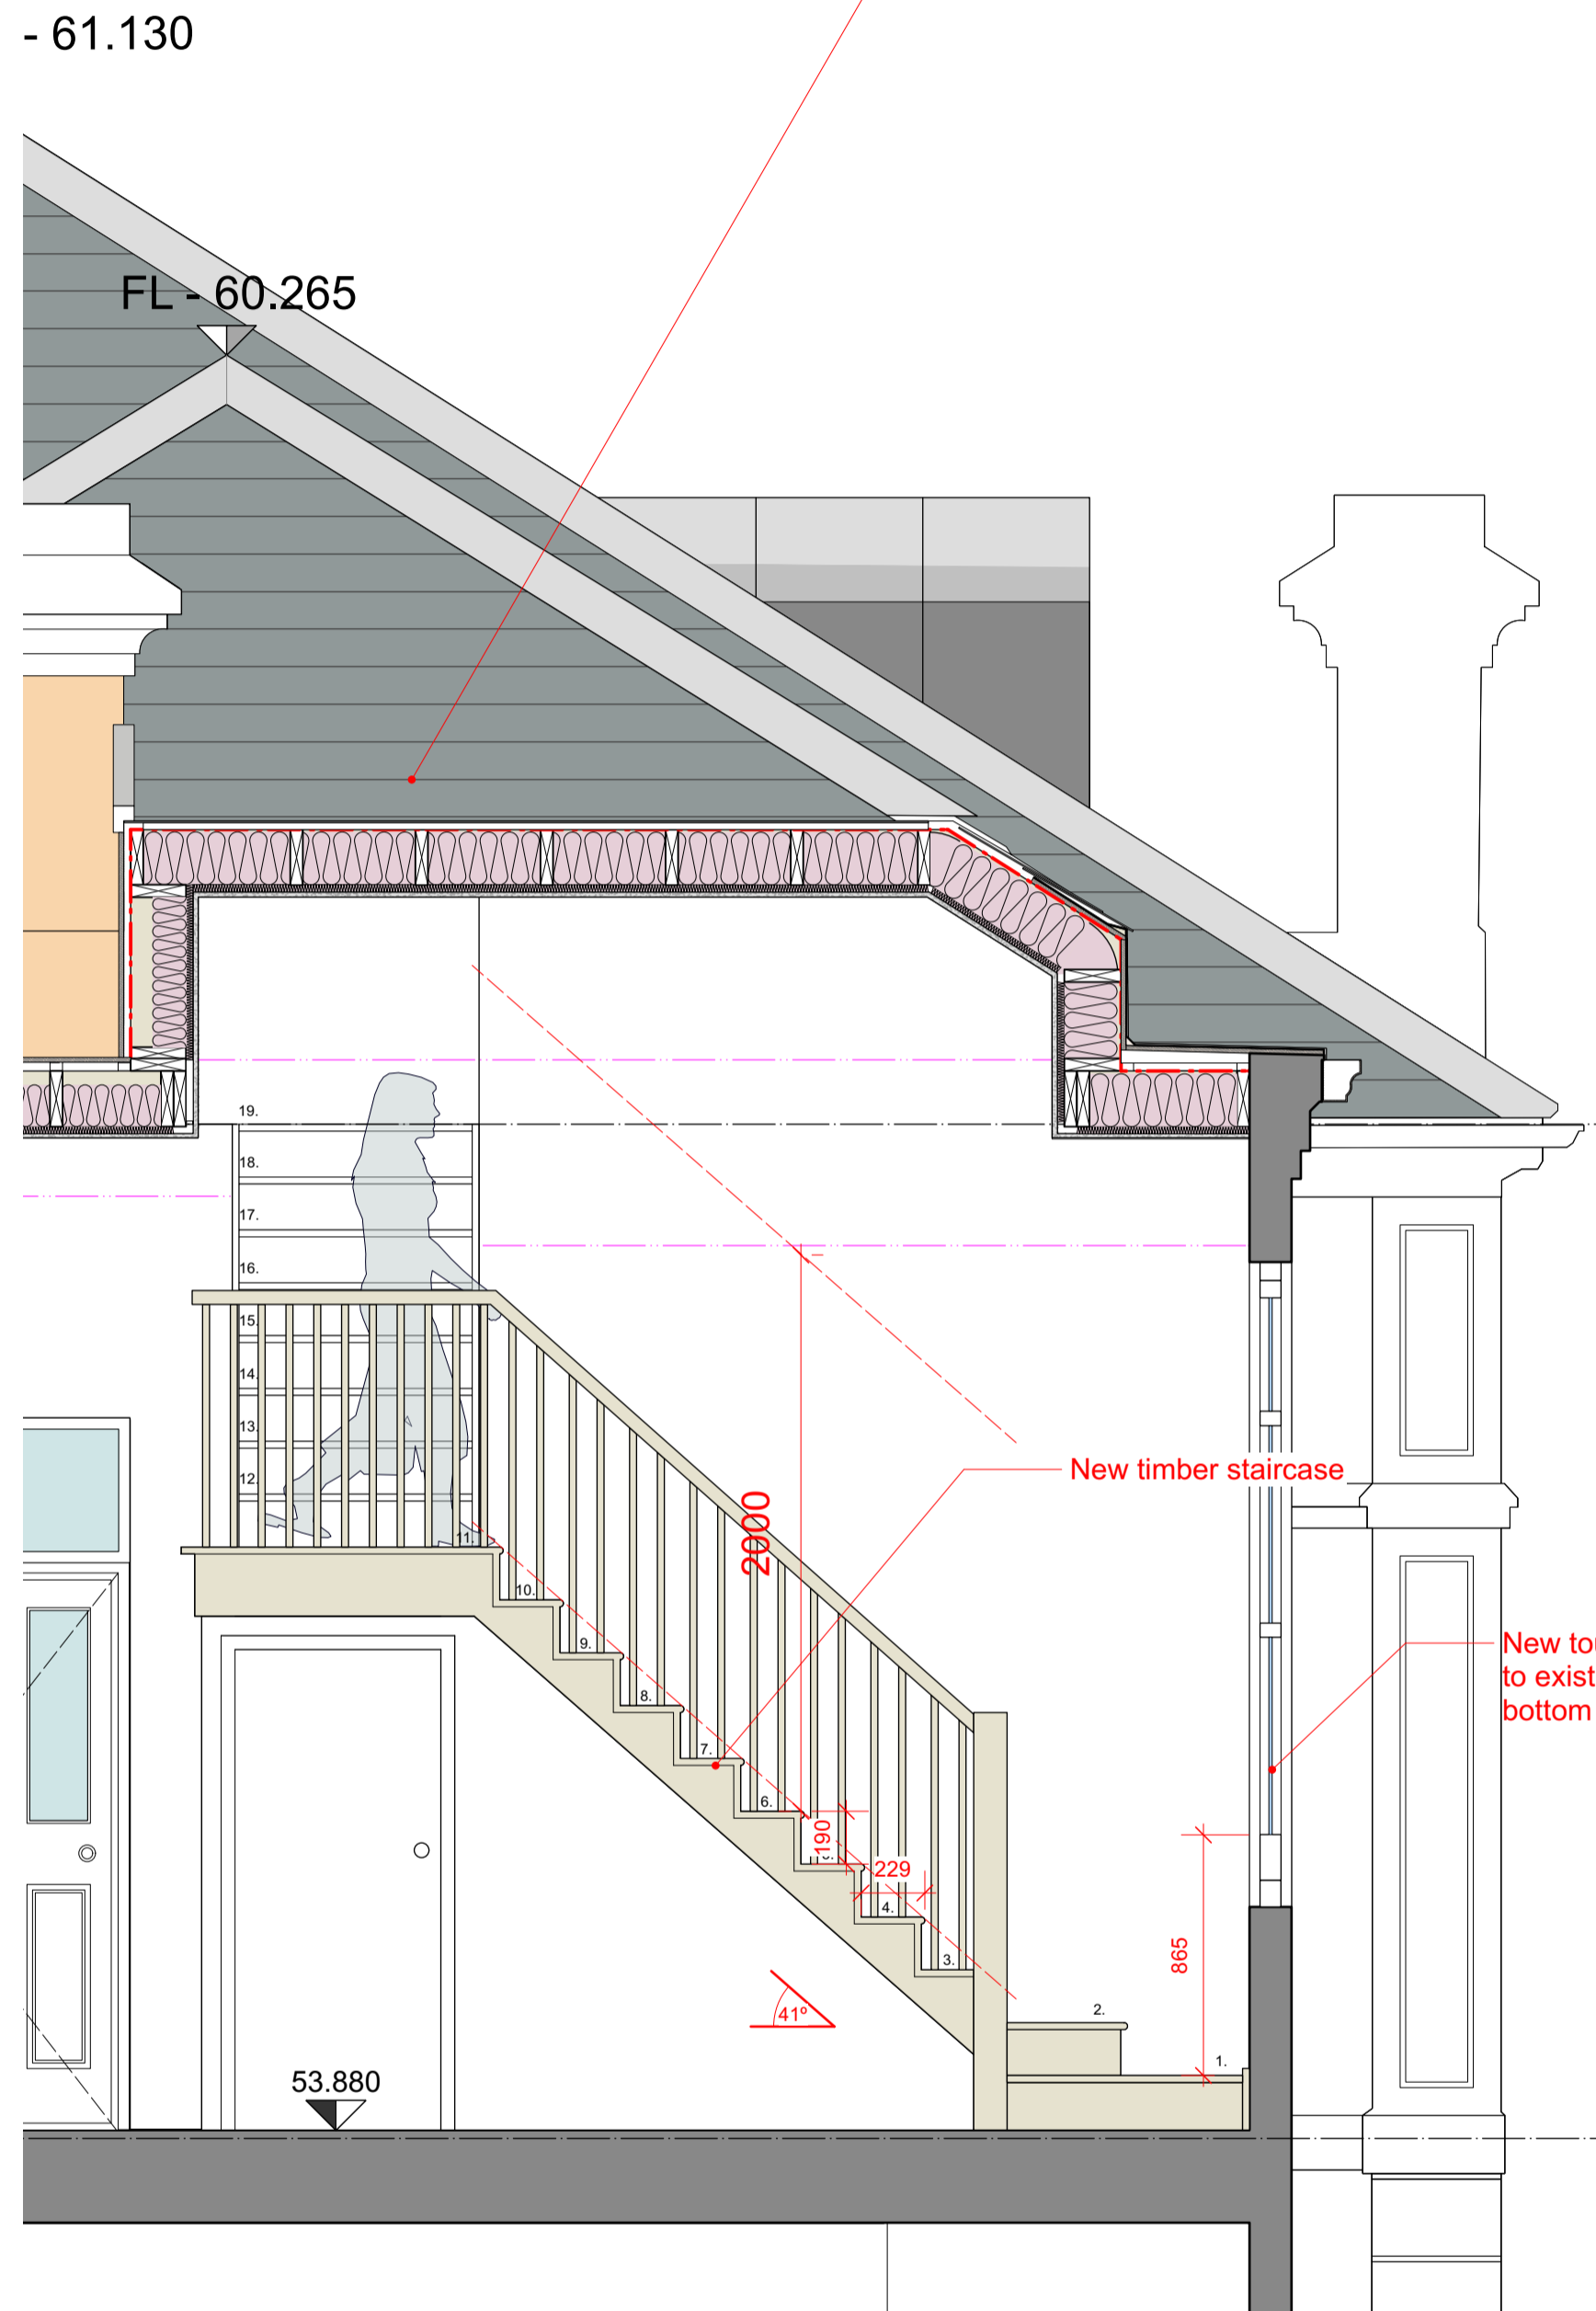


1 Proposed Section A-A  
Scale: 1:25

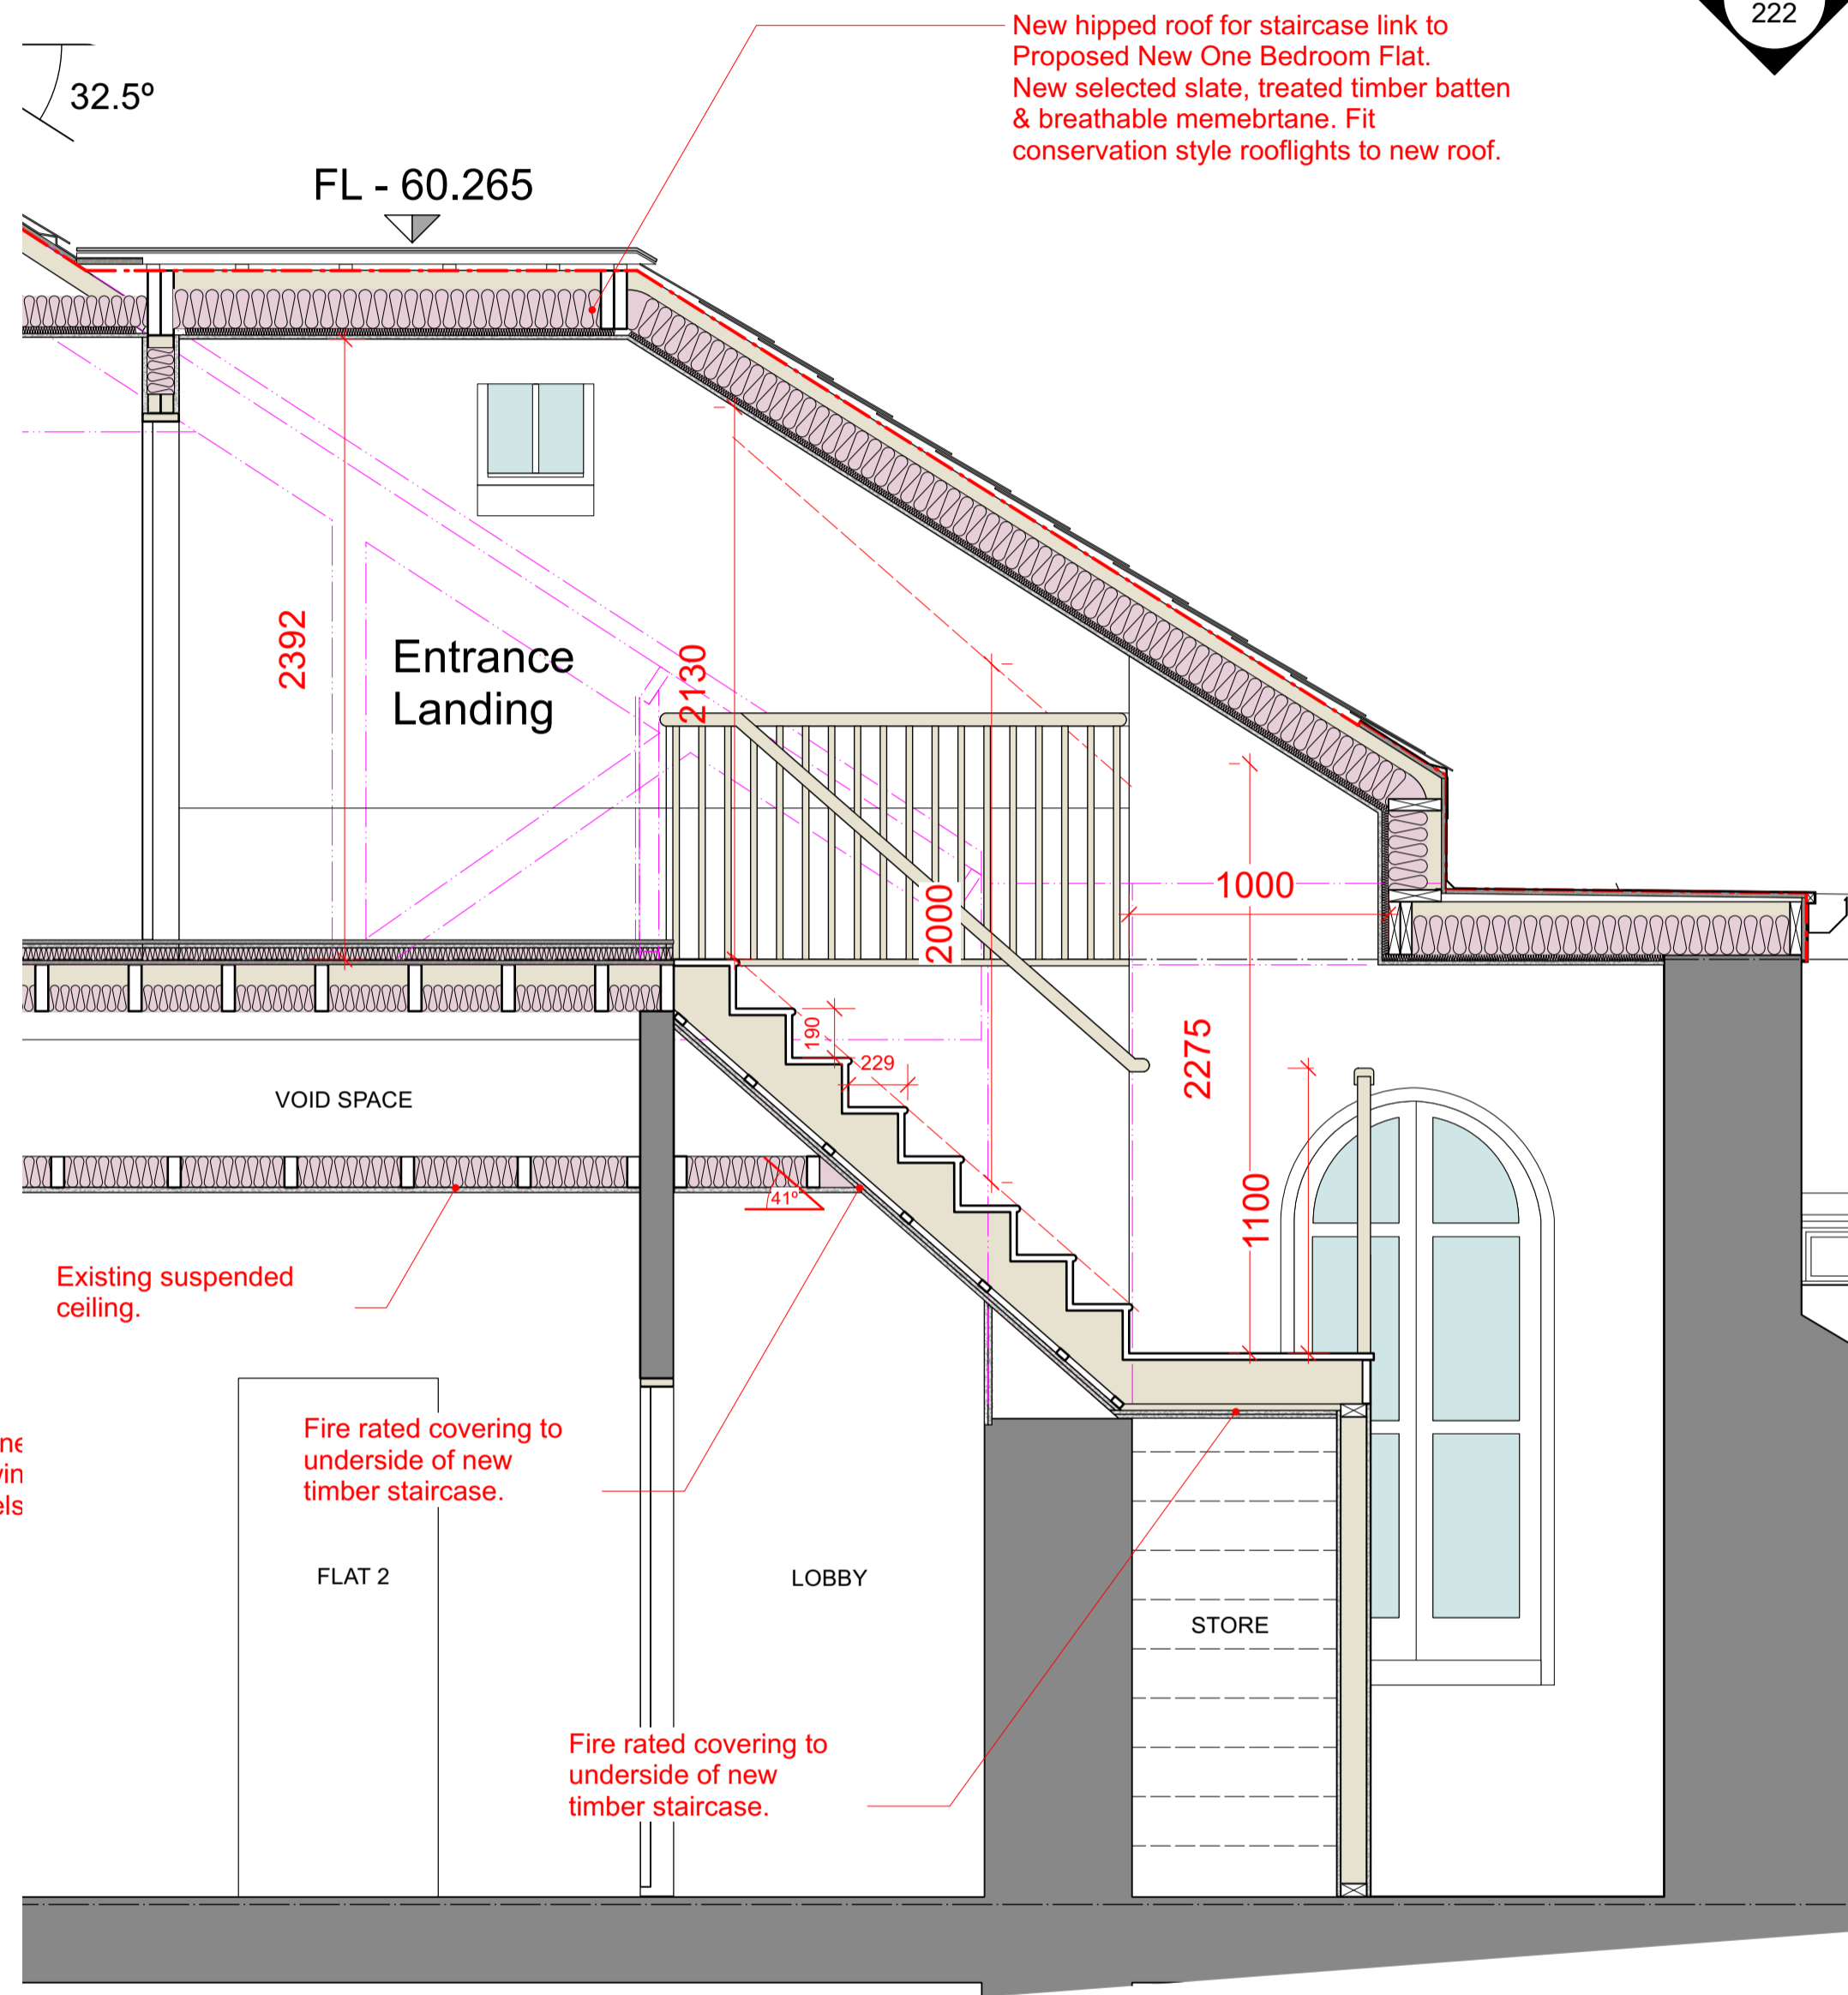

2 Proposed Section B-B  
Scale: 1:25

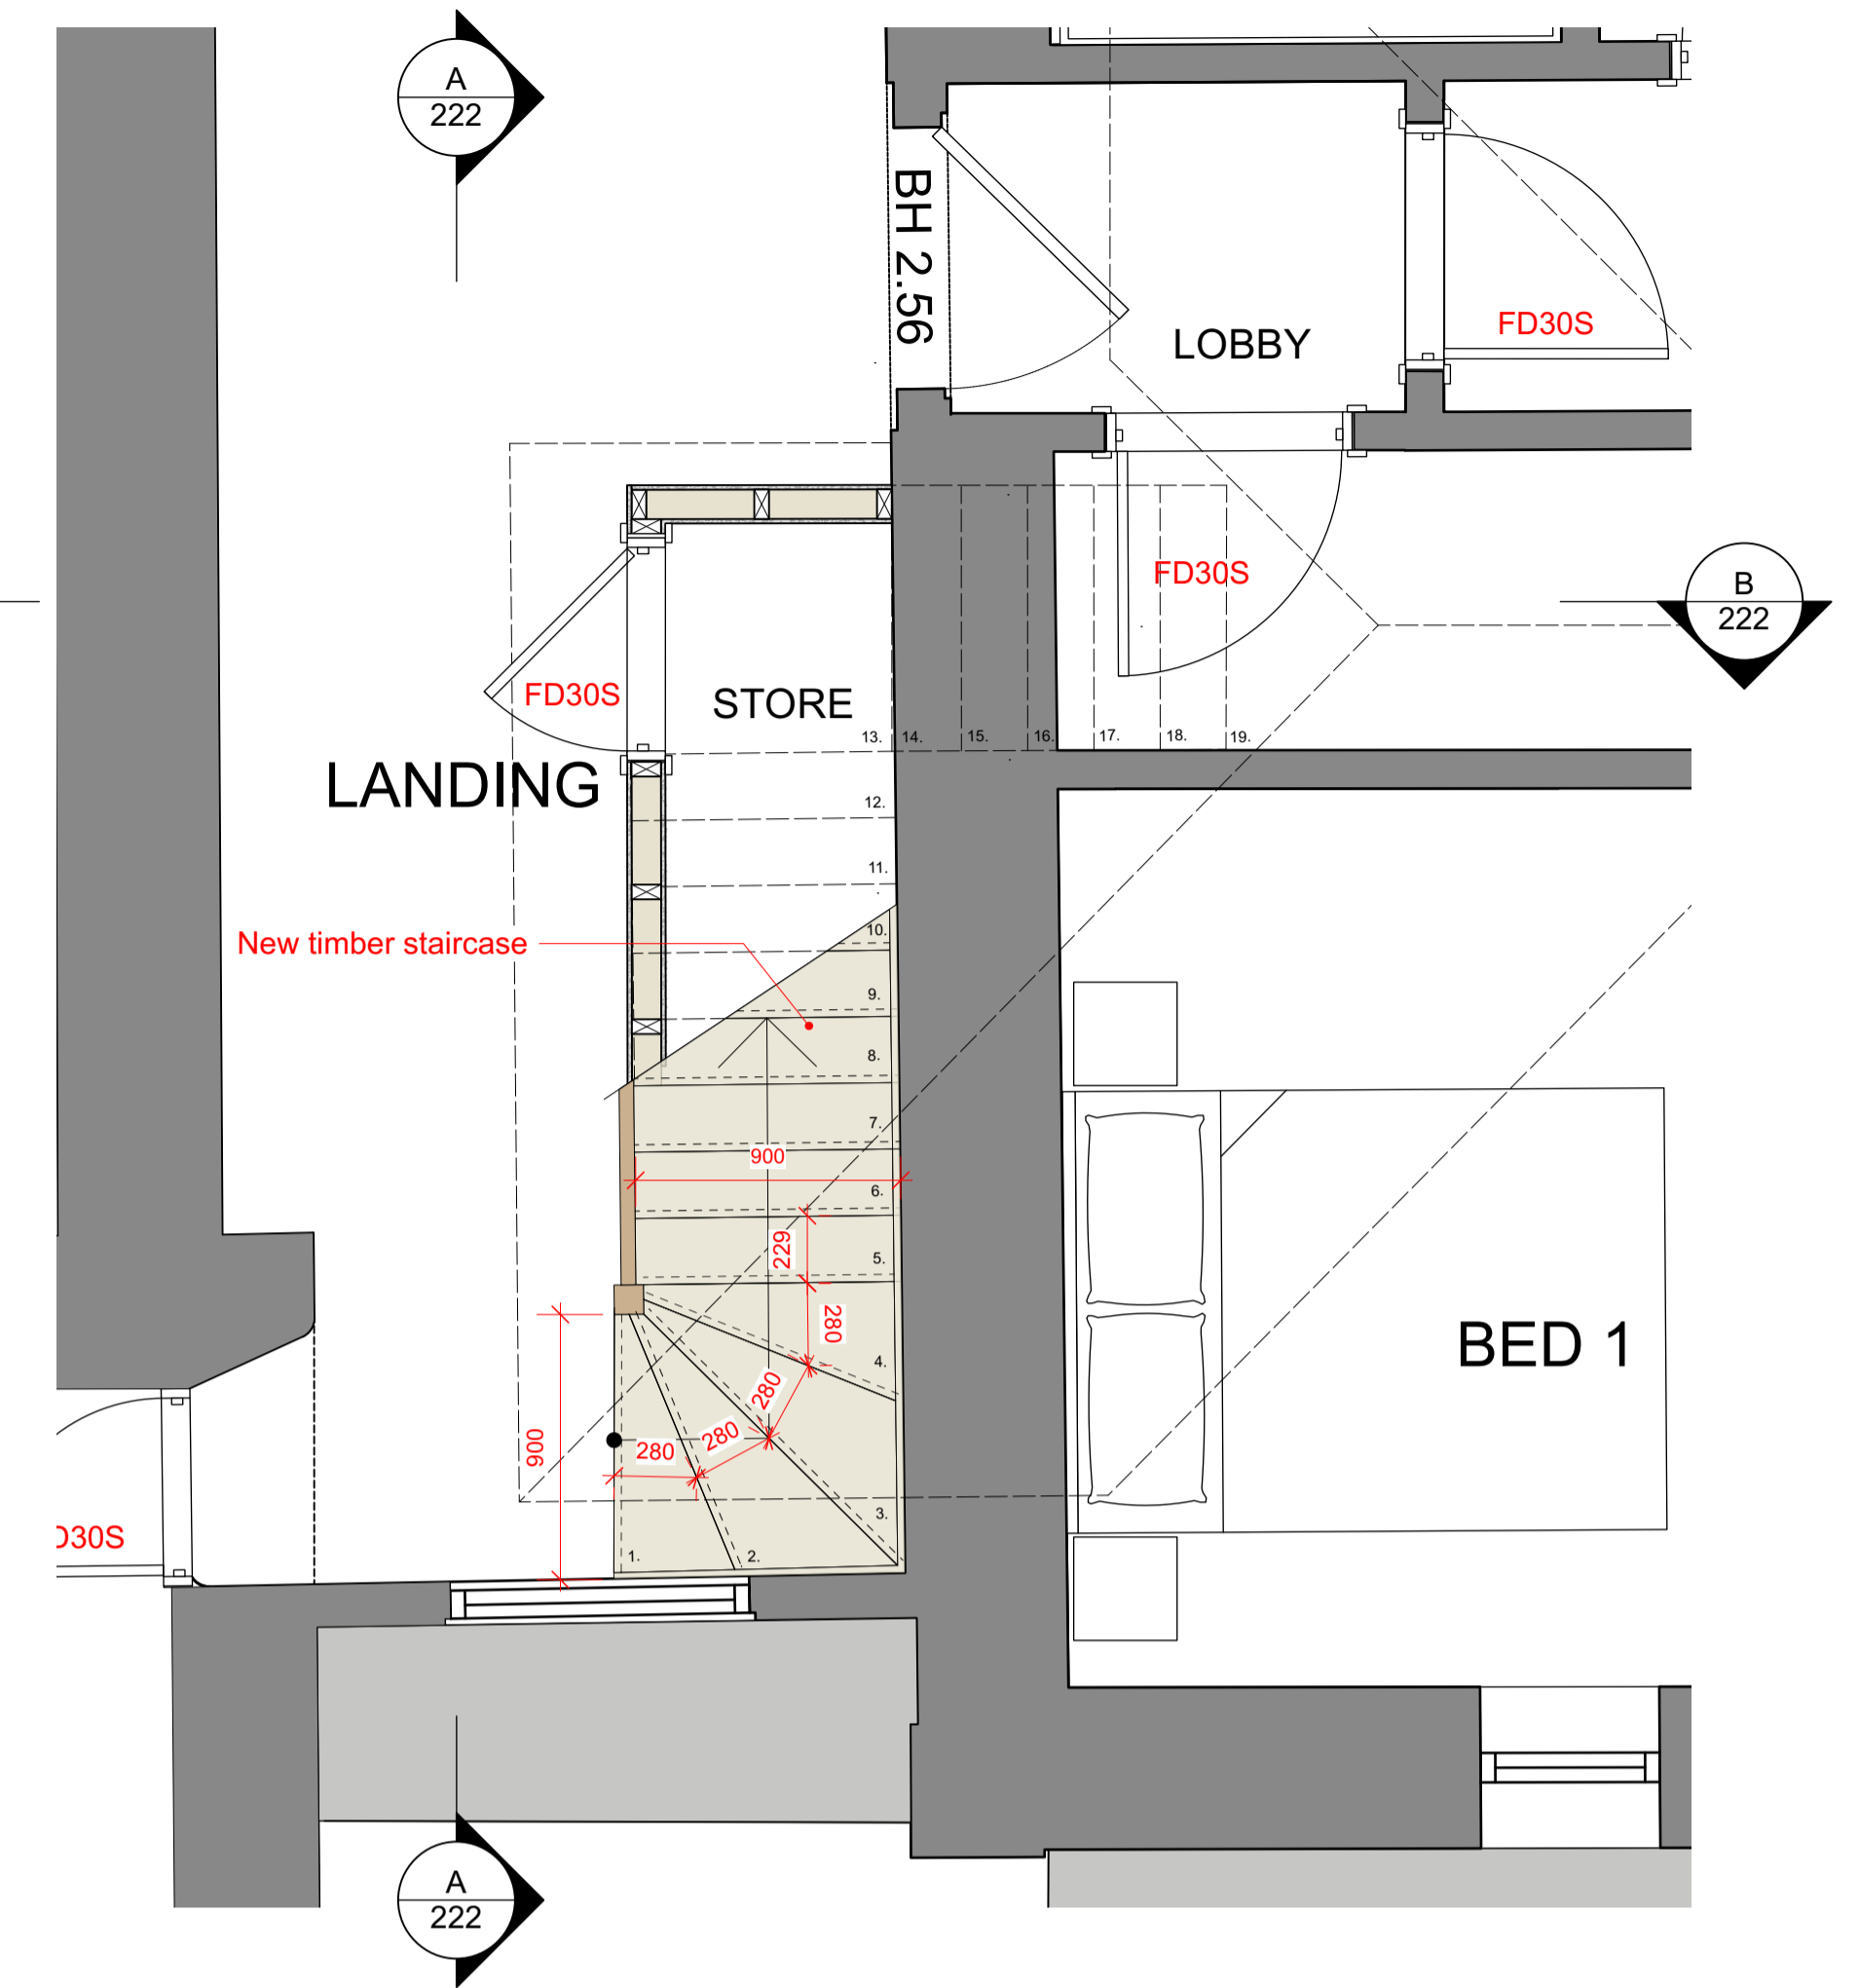

3 Proposed First Floor Plan  
Scale: 1:25

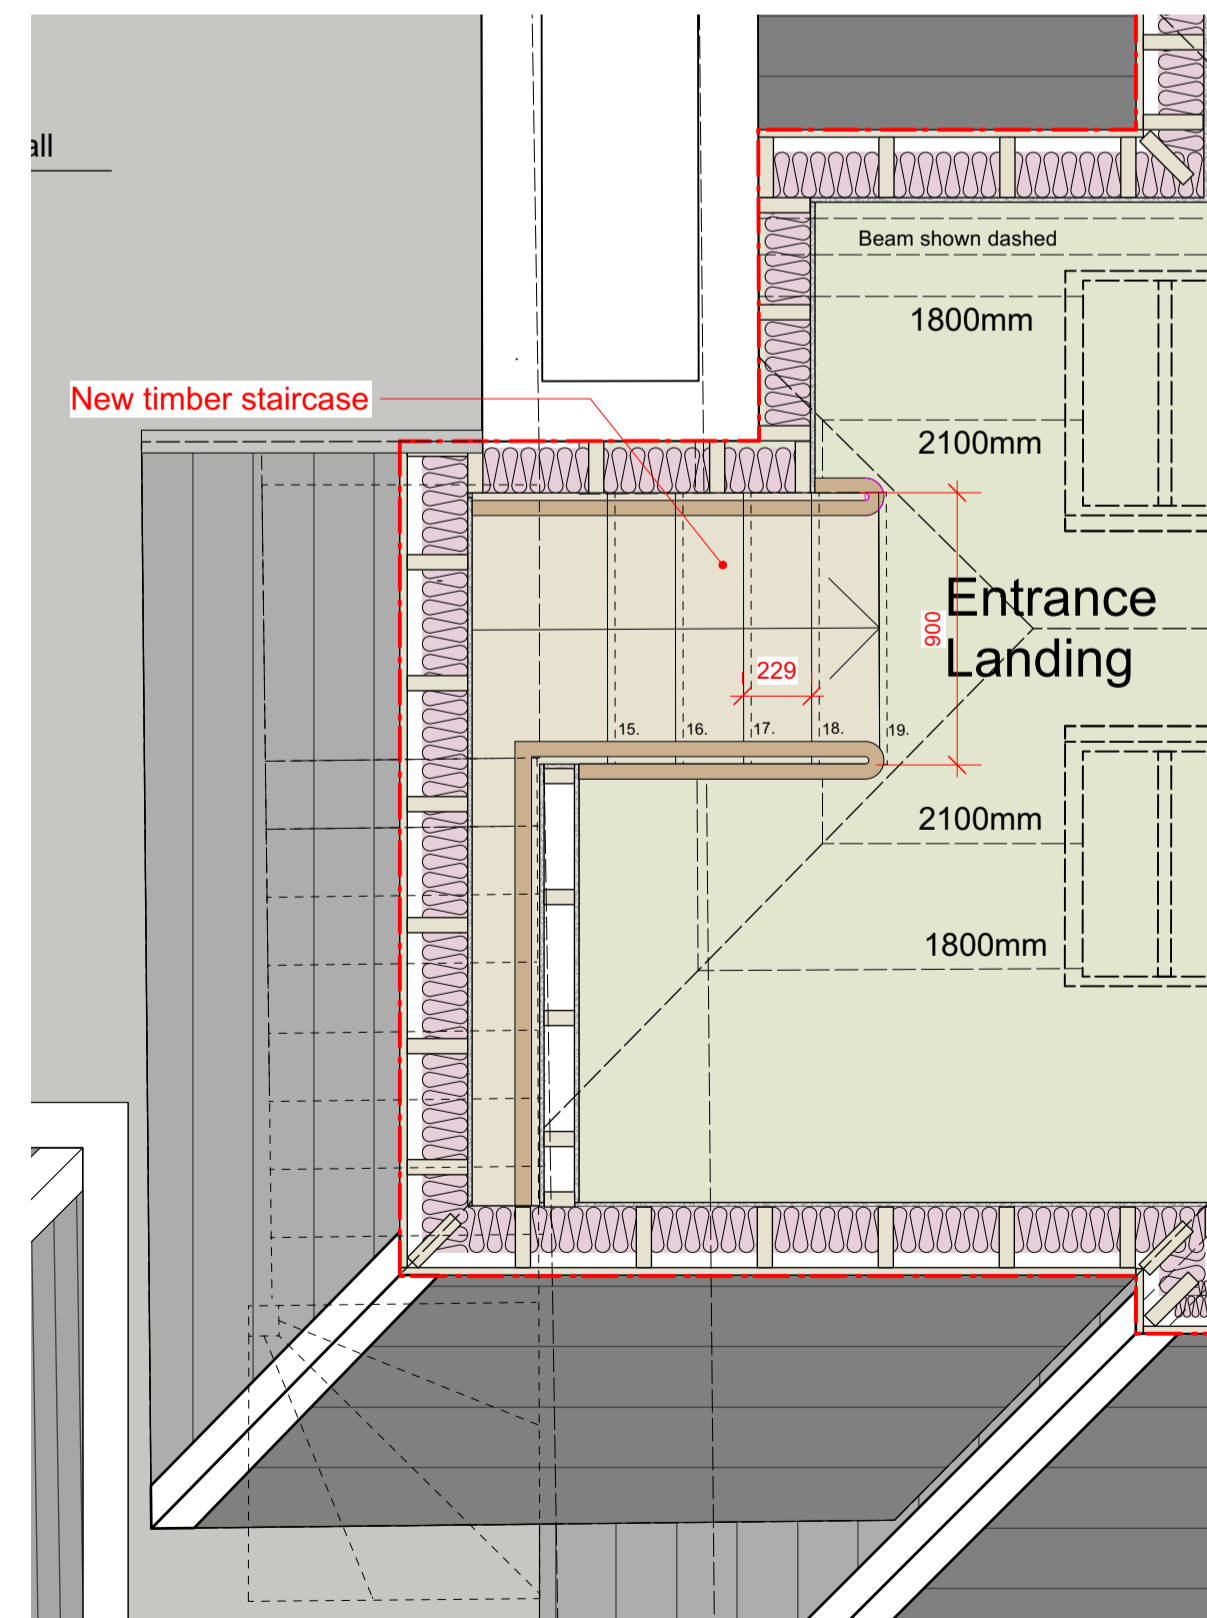

4 Proposed Second Floor Plan  
Scale: 1:25

REV	DESCRIPTION	DATE
JOB TITLE		
Proposed Loft Conversion to		
The St. Brelade's Parish Hall		
La Neuve Route, St. Brelade JE3 8BS		
The Parish of St. Brelade		
DRAWING TITLE		
TENDER		
PROPOSED		
STAIRCASE		
DATE	SCALE	
JULY 2023	1:25 @ A1	
JOB NO.	DRG NO.	REVISION
1009	222	-
DRAWN		
MH		
<p>T +44 (0) 1534 499383 F +44 (0) 1534 499308 E office@riva-architects.com W www.riva-architects.com</p> <p>1ST FLOOR, INDUSTRIA HOUSE, RED HOUSES, ST. BRELADE, JERSEY, JE3 8LD.</p>		
RIVA ARCHITECTS		eco member active business