




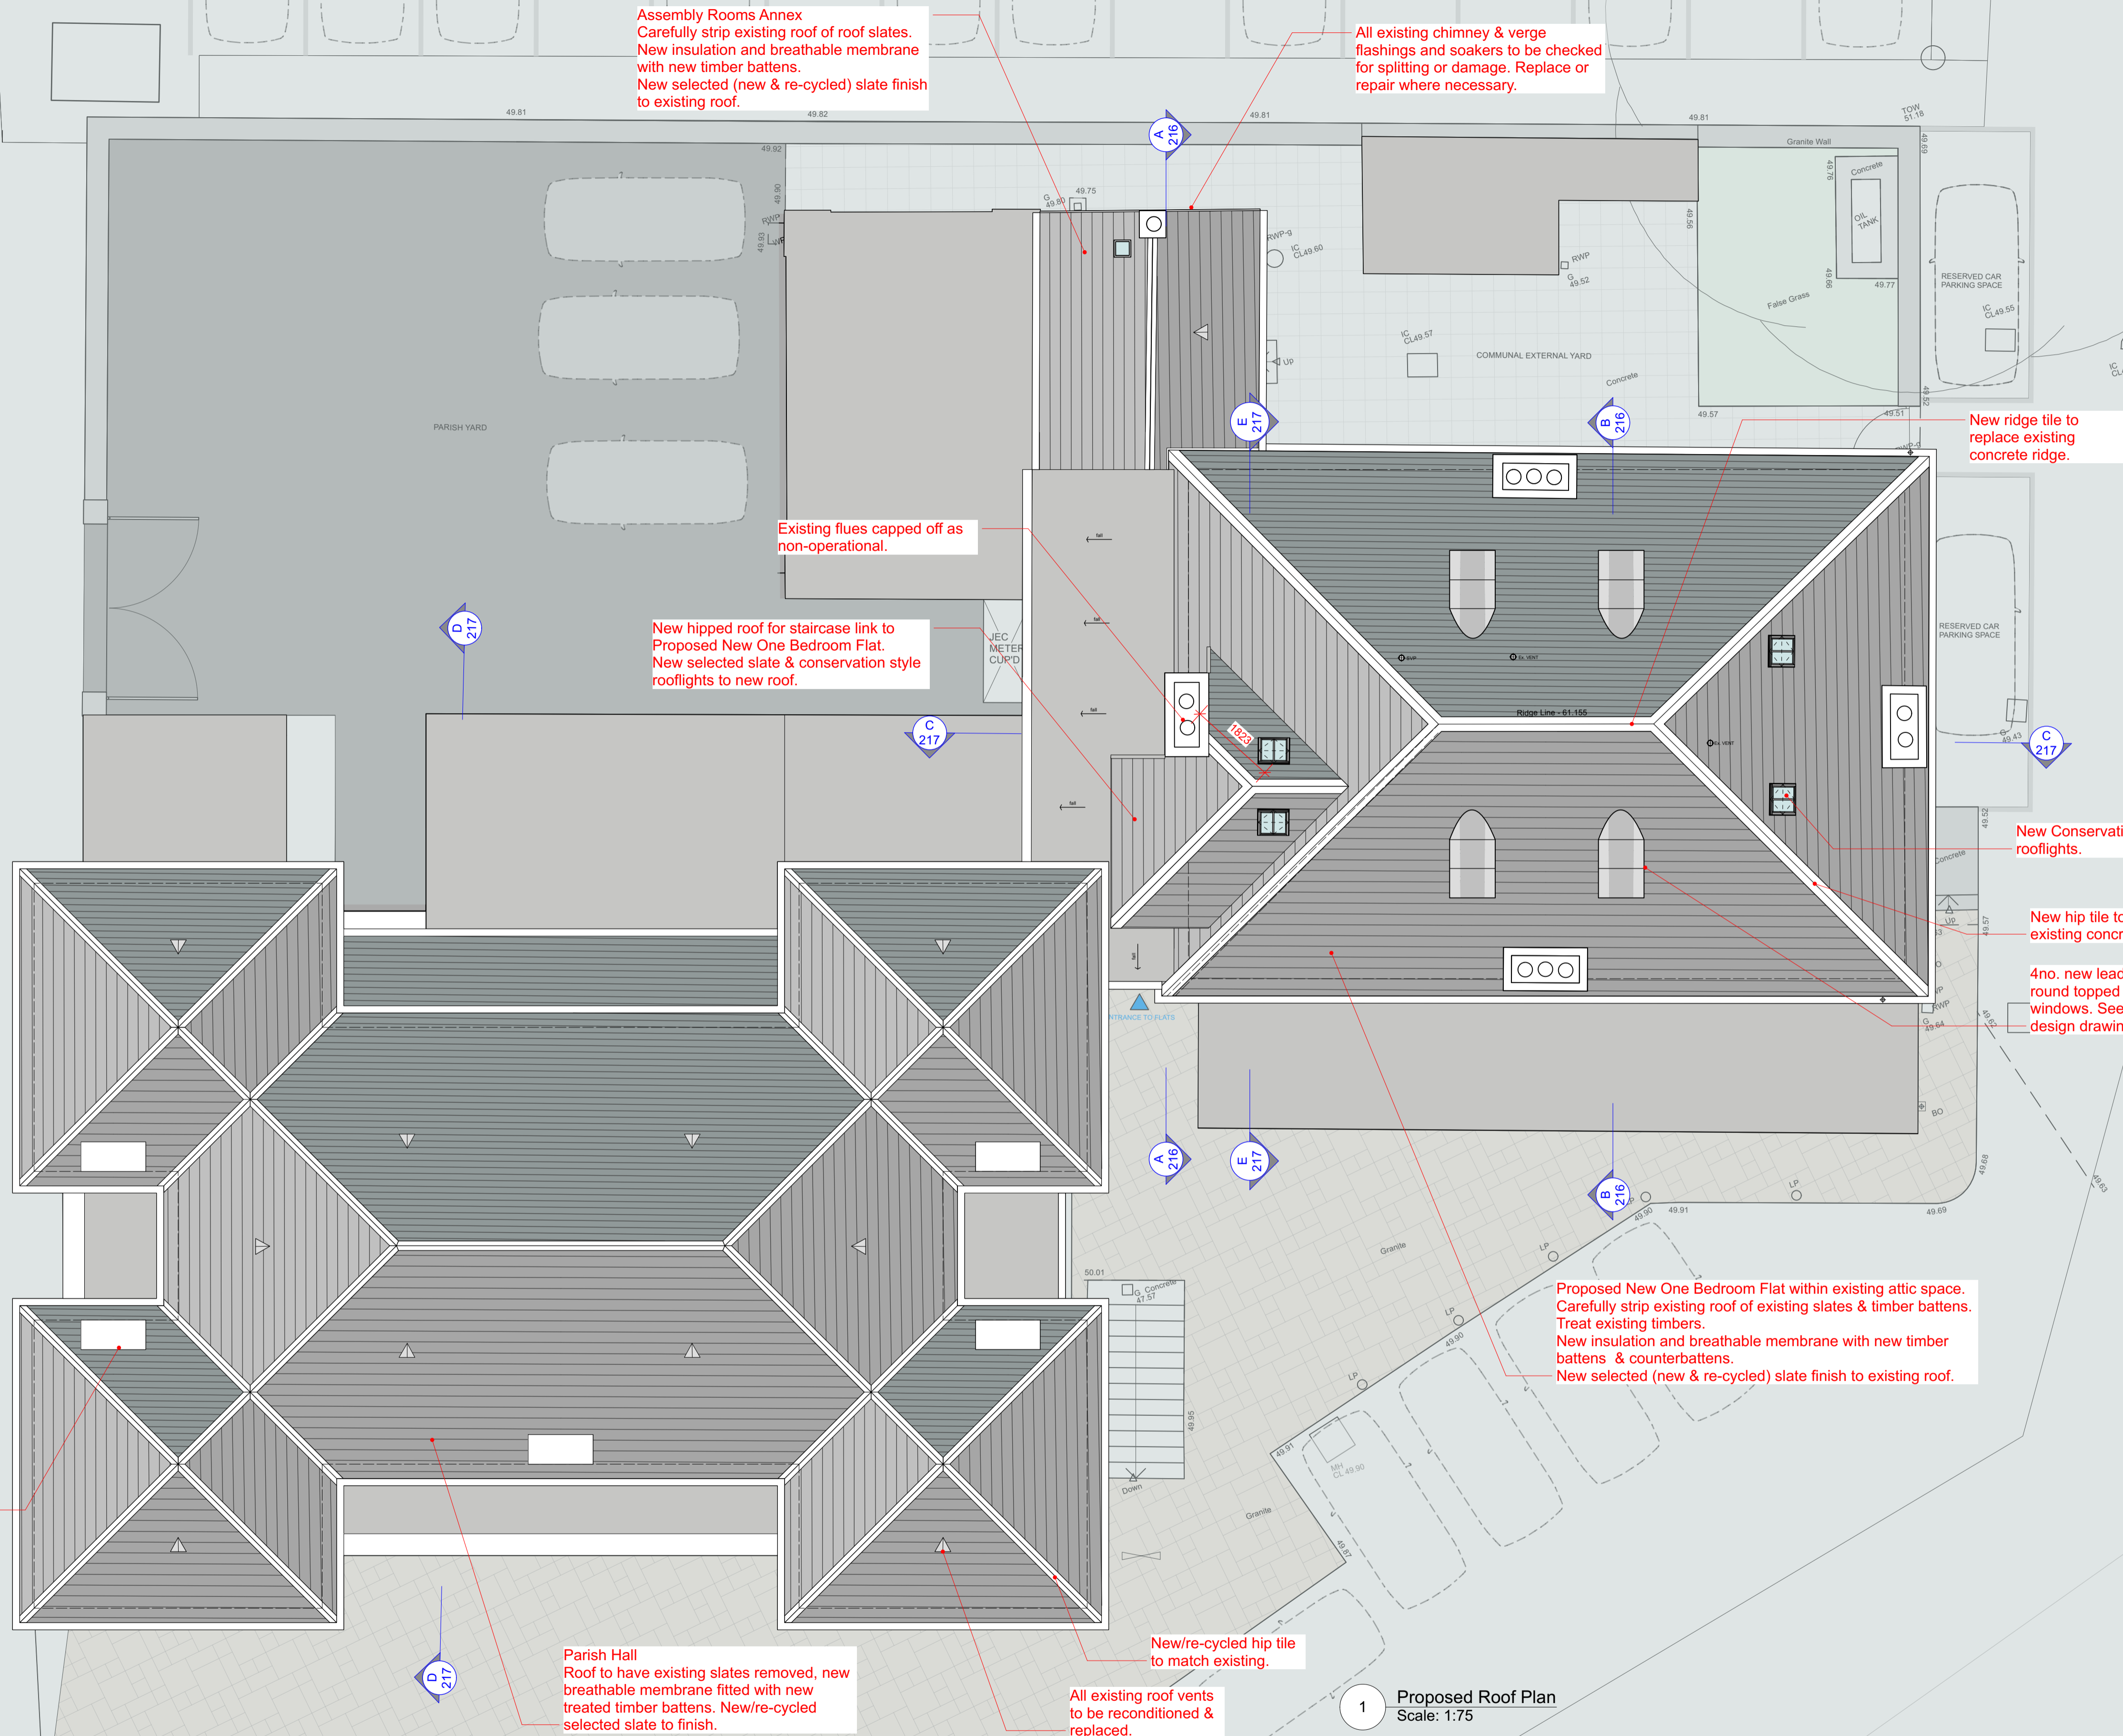

La Neuve Route

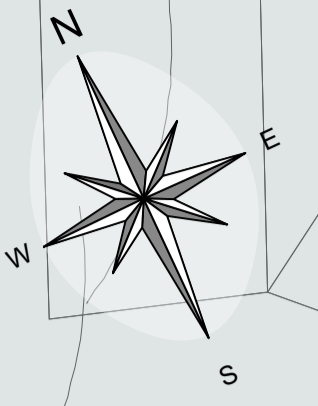

1 Proposed Roof Plan
Scale: 1:75

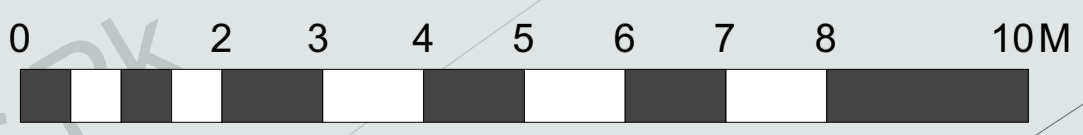

REV	DESCRIPTION	DATE
JOB TITLE		
Proposed Re-roofing & Loft Conversion to		
The St. Brelade's Parish Hall		
La Neuve Route, St. Brelade JE3 8BS		
The Parish of St. Brelade		
DRAWING TITLE		
PRESENTATION		
PROPOSED		
ROOF PLAN		
DATE	SCALE	
JULY 2023	1:75 @ A1	
JOB NO.	DRG NO.	REVISION
1009	PR03	-
		DRAWN
		MH
 1ST FLOOR, INDUSTRIA HOUSE, RED HOUSES, ST. BRELADE, JERSEY, JE3 8LD.		
 T +44 (0) 1534 499383 F +44 (0) 1534 499308 E office@rva-architects.com W www.rva-architects.com		