




1 Proposed Section A-A
Scale: 1:25

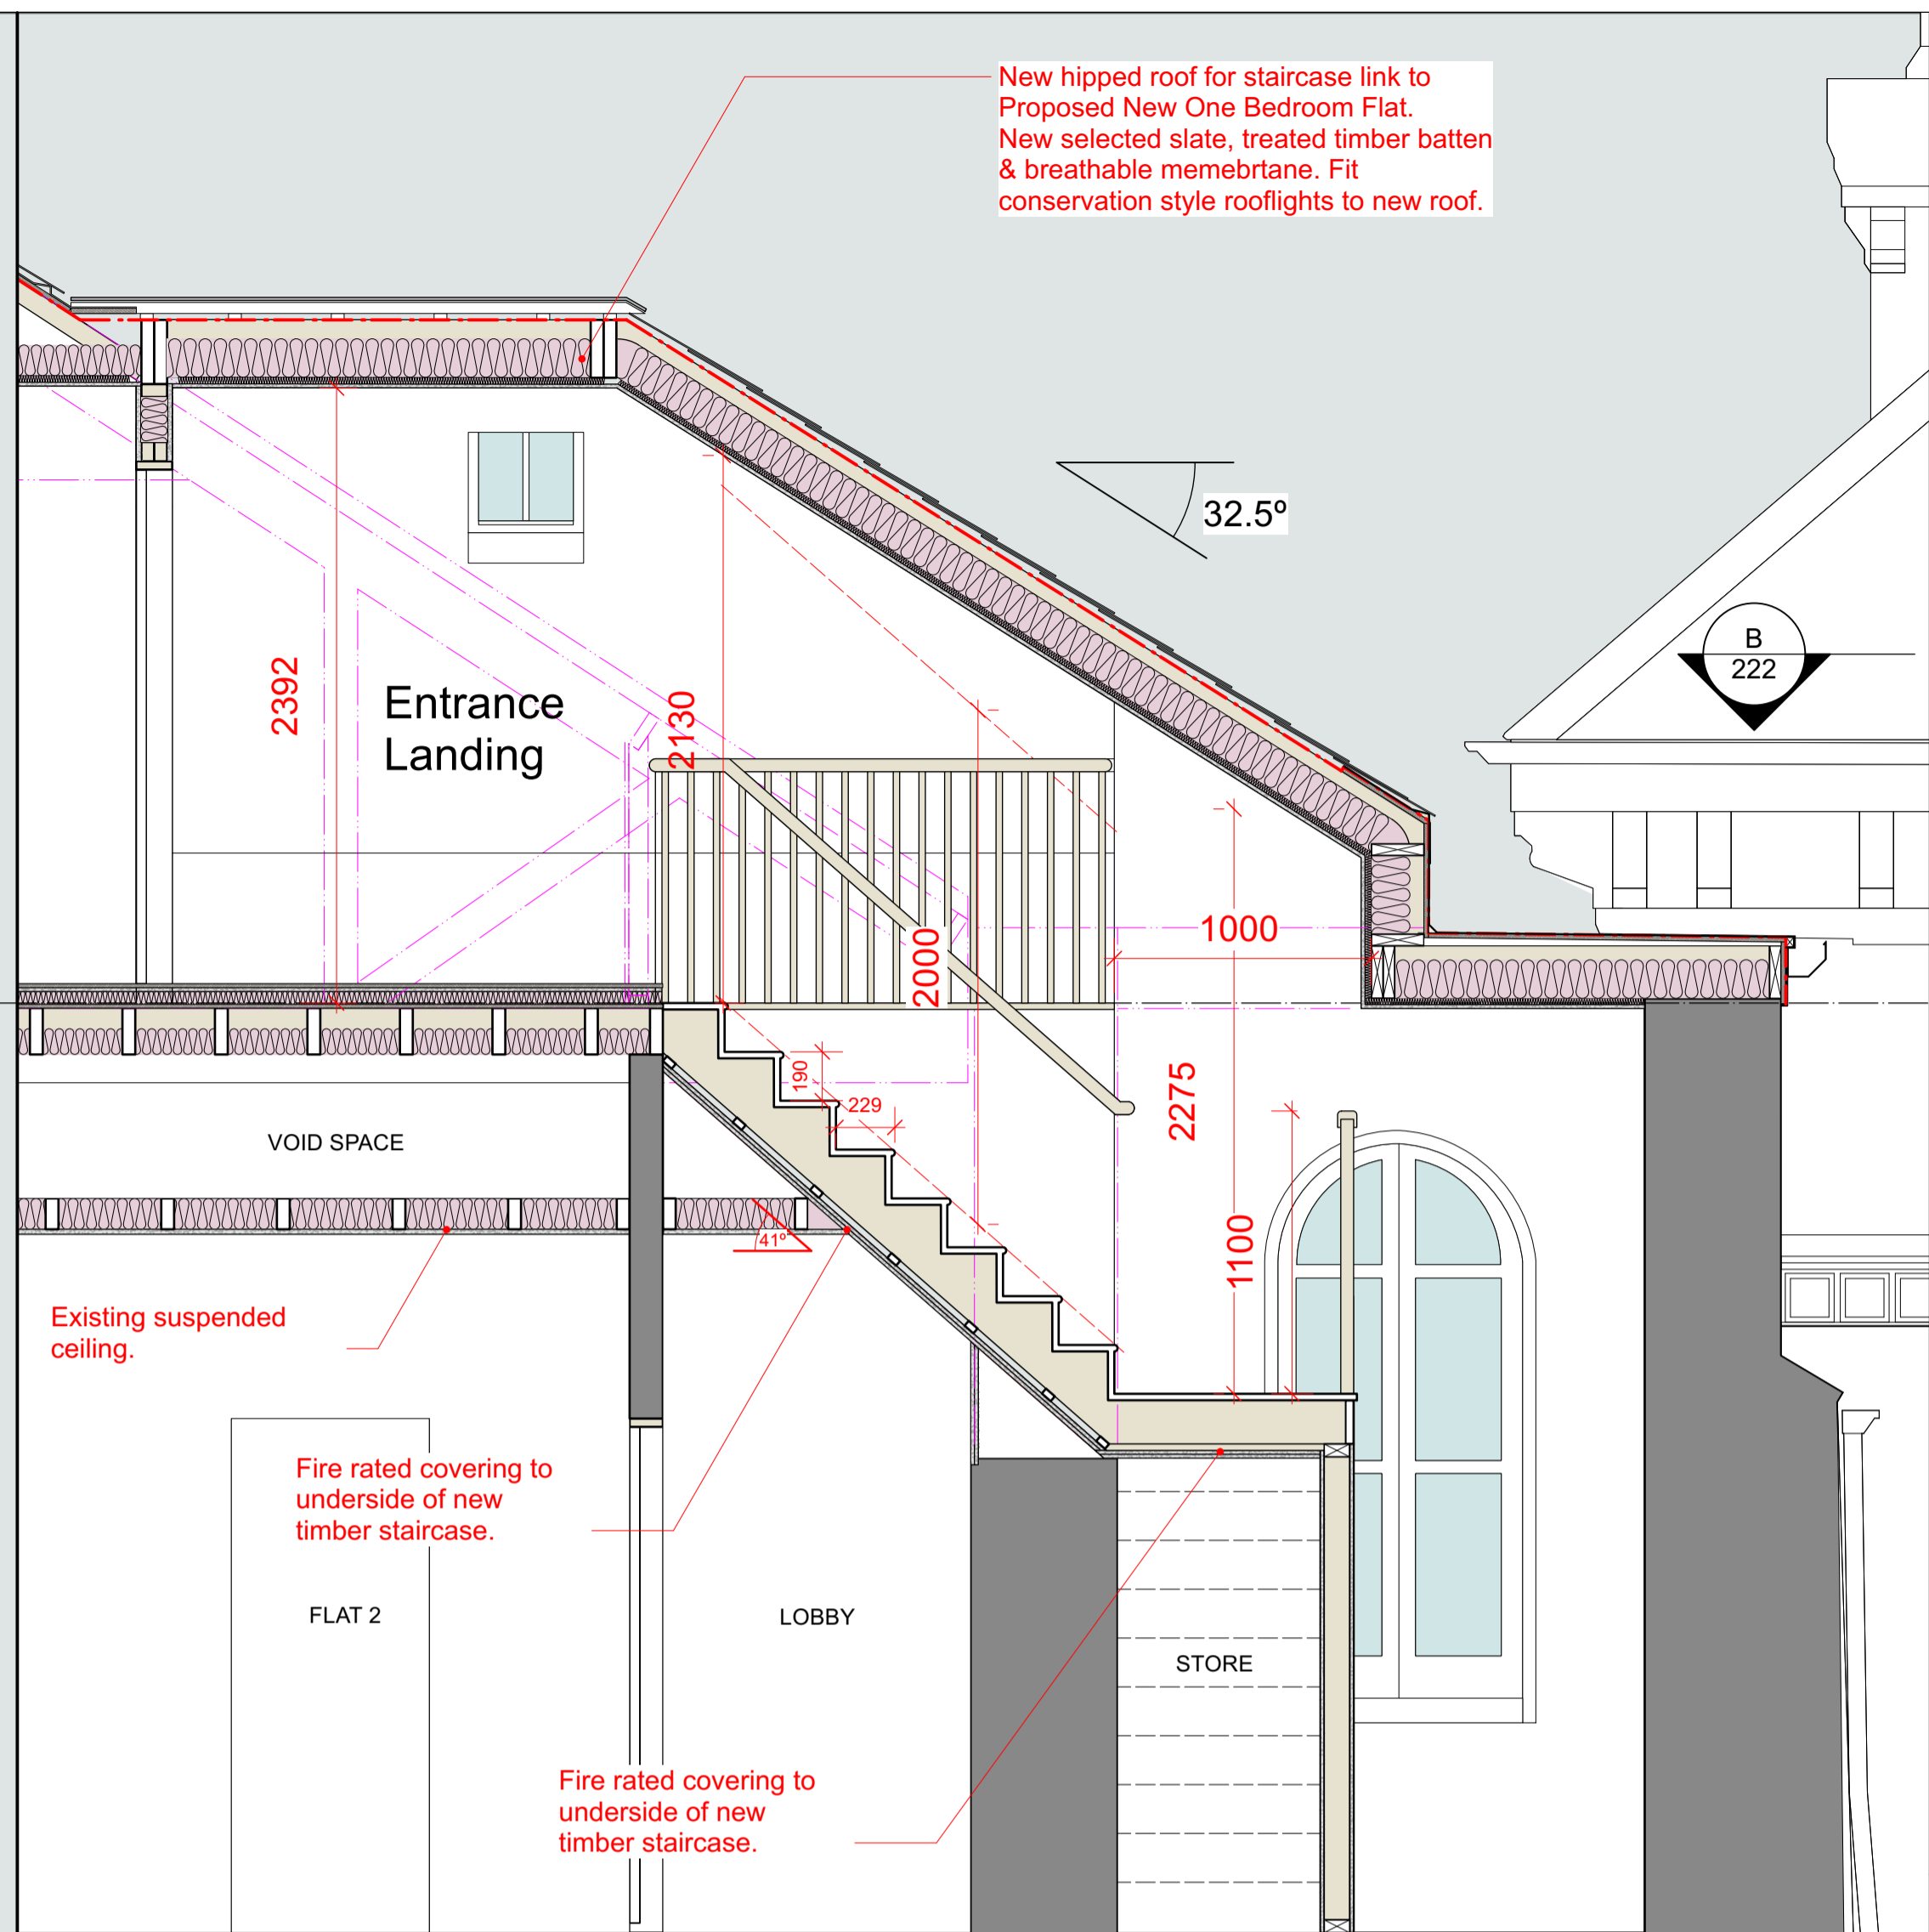

2 Proposed Section B-B
Scale: 1:25

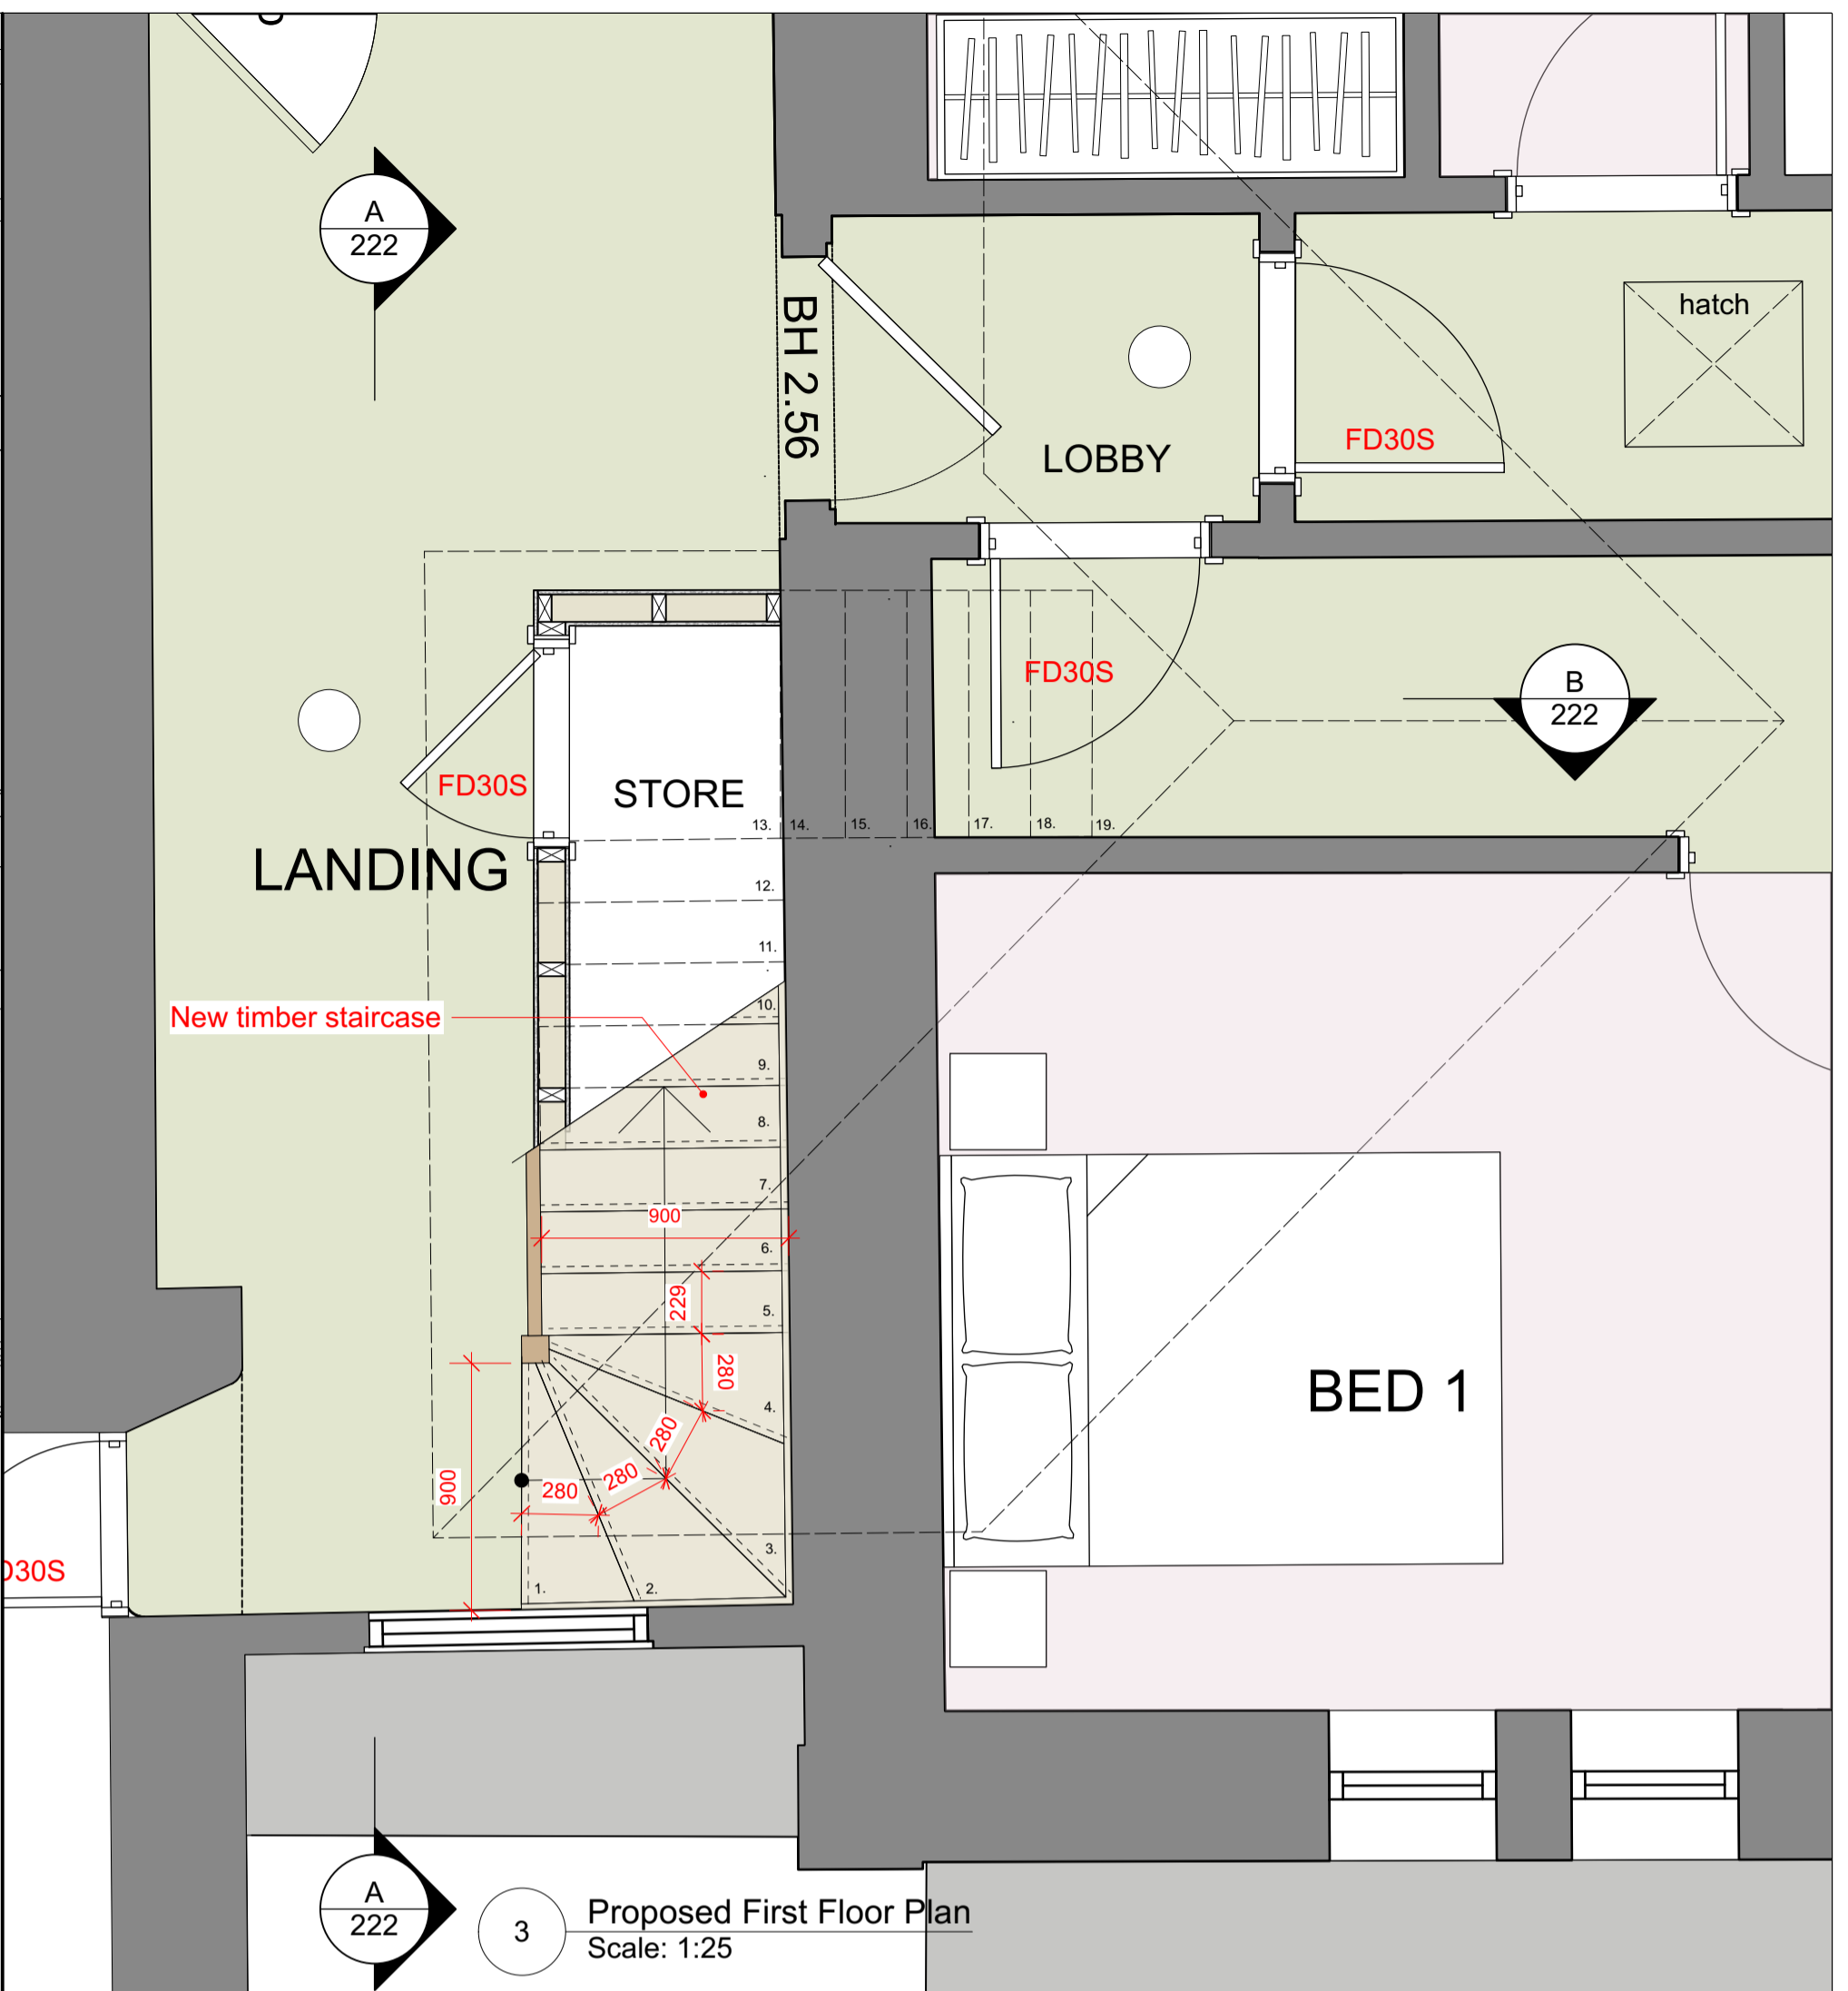

3 Proposed First Floor Plan
Scale: 1:25

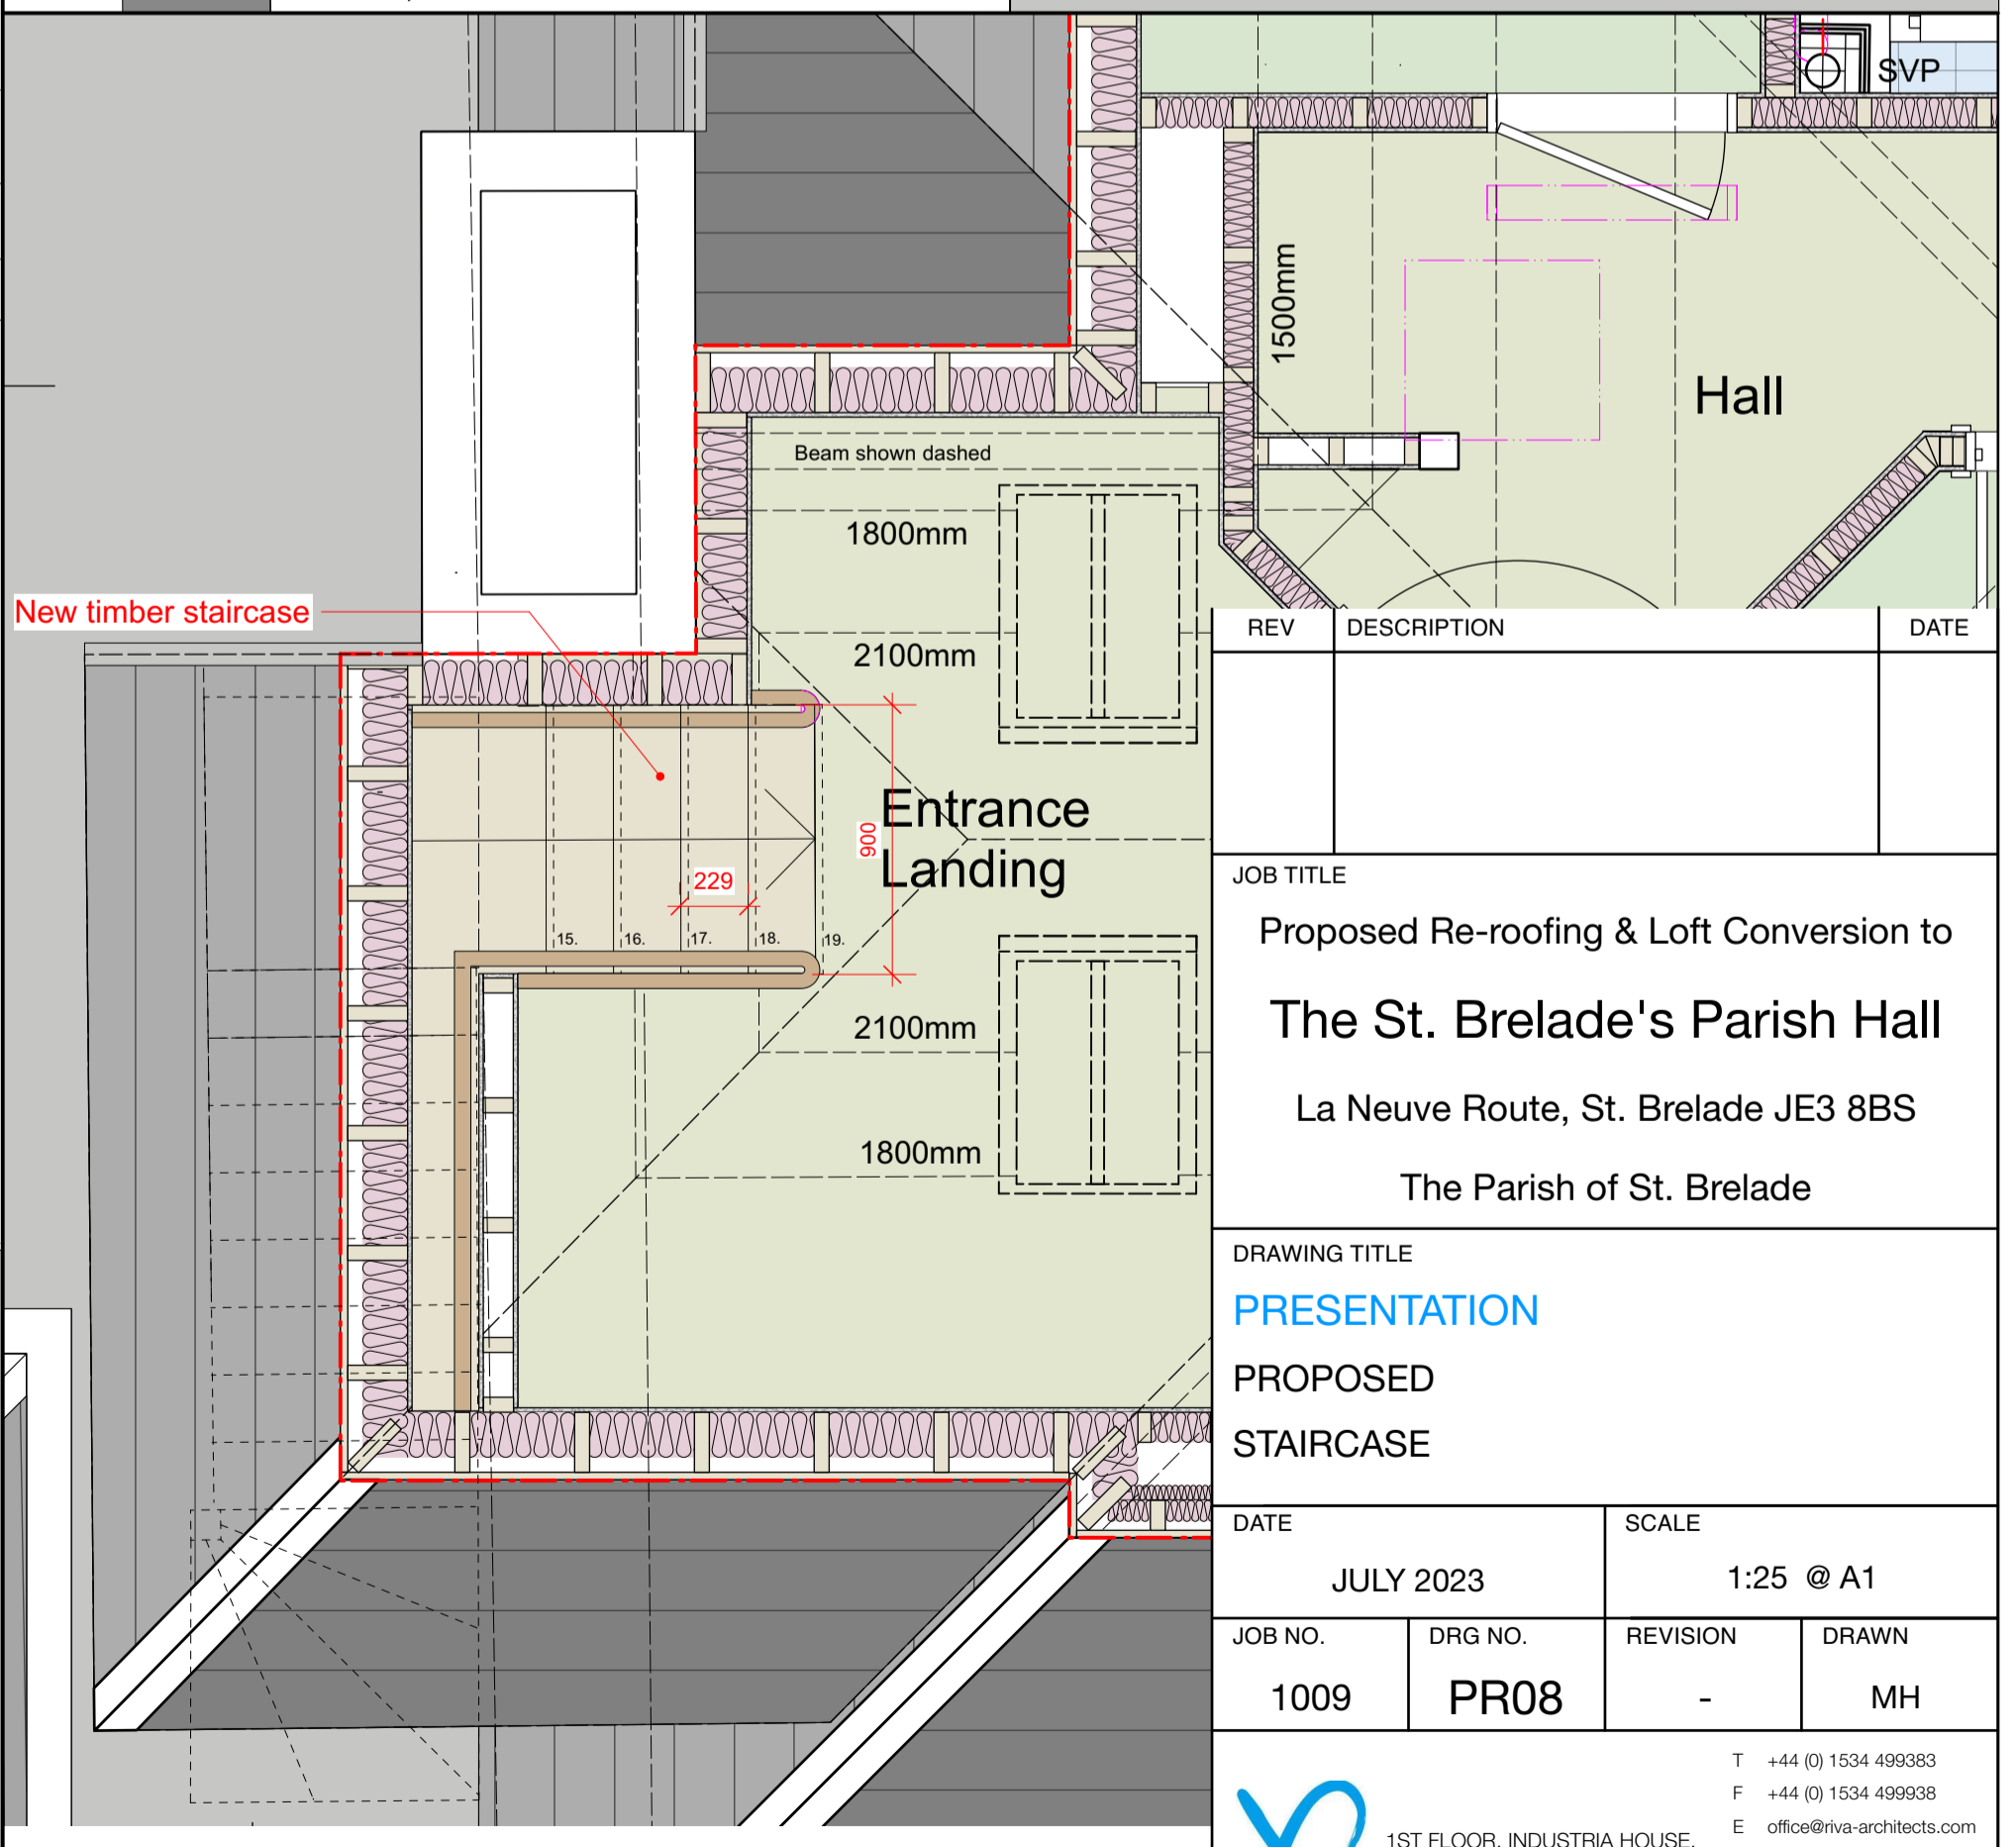

4 Proposed Second Floor Plan
Scale: 1:25

REV	DESCRIPTION	DATE

JOB TITLE			
Proposed Re-roofing & Loft Conversion to			
The St. Brelade's Parish Hall			
La Neuve Route, St. Brelade JE3 8BS			
The Parish of St. Brelade			
DRAWING TITLE			
PRESENTATION			
PROPOSED			
STAIRCASE			
DATE	SCALE		
JULY 2023	1:25 @ A1		
JOB NO.	DRG NO.	REVISION	DRAWN
1009	PR08	-	MH

T +44 (0) 1534 499383
 F +44 (0) 1534 499388
 E office@riva-architects.com
 W www.riva-architects.com

1ST FLOOR, INDUSTRIAL HOUSE,
 RED HOUSES, ST. BRELADE,
 JERSEY, JE3 8LD.

RIVA ARCHITECTS