



1 PROPOSED South Elevation
Scale: 1:50

Existing door opening widened for 1067mm wide metric door to allow for with 1000+mm clear opening. Top hung fanlight
 Existing window openings retained and replaced with top hung windows
 Existing door opening widened to allow for 926mm metric door with 800mm+ clear opening. Top hung fanlight and fixed sidelight added
 Door openings created. 1067mm wide metric door to allow for with 1000+mm clear opening. Top hung fanlight

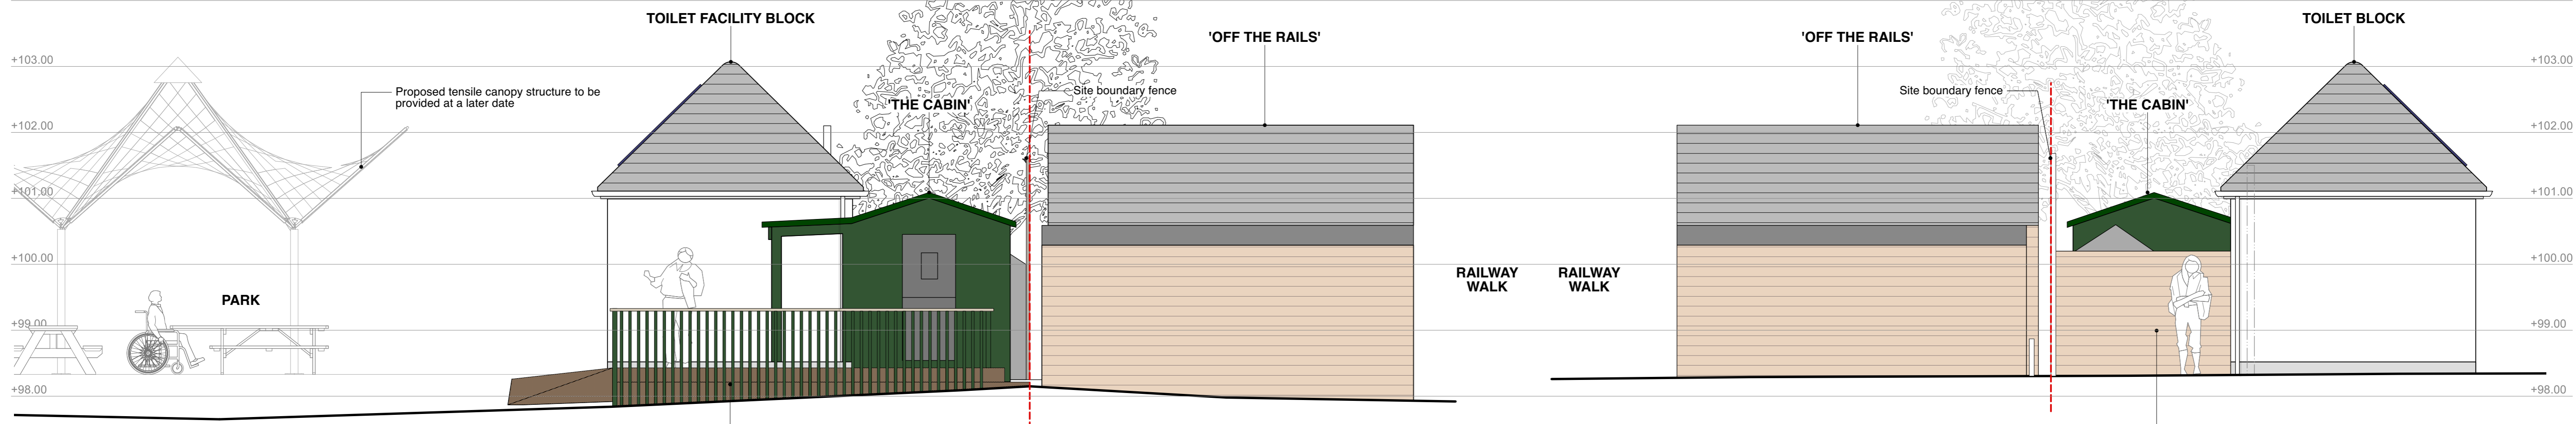


2 PROPOSED East Elevation
Scale: 1:50

3 PROPOSED West Elevation
Scale: 1:50

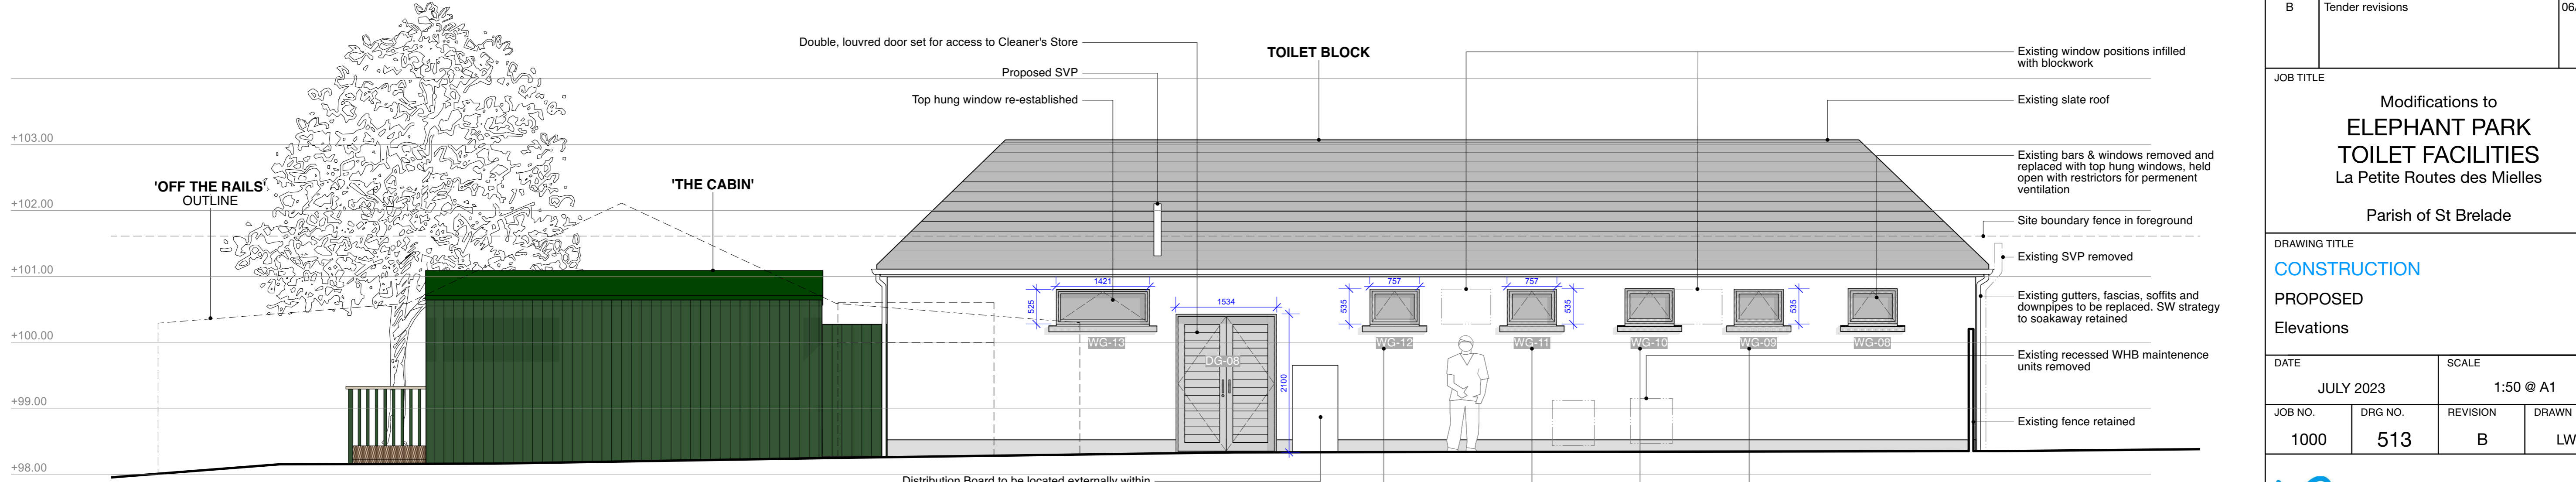

4 PROPOSED South Elevation
Scale: 1:50

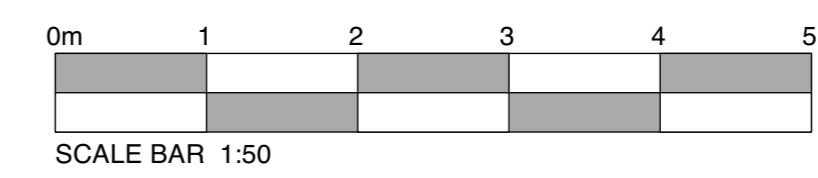

REV	DESCRIPTION	DATE
A	Revisions following DTM	18/10/23
B	Tender revisions	06/11/23

JOB TITLE
**Modifications to
 ELEPHANT PARK
 TOILET FACILITIES**
 La Petite Routes des Mielles
 Parish of St Brelade

DRAWING TITLE
CONSTRUCTION
 PROPOSED
 Elevations

DATE	SCALE		
JULY 2023	1:50 @ A1		
JOB NO.	DRG NO.	REVISION	DRAWN
1000	513	B	LW

1ST FLOOR, INDUSTRIA HOUSE, T +44 (0) 1534 499383
 RED HOUSES, ST. BRELADE, E office@rva-architects.com
 JERSEY, JE3 8LD. W www.rva-architects.com

RIVA ARCHITECTS