

GENERAL NOTES:
 This drawing must not be copied in whole or in part without prior written permission of Riva Architects Limited. This drawing must be read in conjunction with other architect's drawings & all schedules/Building Bye-Law check list and with all relevant structural engineering drawings, details and specifications. It is the contractor's responsibility to ensure that all work is carried out in accordance with all statutory requirements and to the approval of the building control officer (B.C.O.). The contractor is responsible for the setting out of the works. Any discrepancy found between this drawing and any other architect's detail drawing, schedule and/or specification must be reported to the architect before the work is carried out. Do not scale from this drawing. Refer only to written dimensions. All dimensions must be checked on site. The relevant British Standards for materials and their uses are to be adhered to. Manufacturers installation & fitting instructions must be obtained and adhered to at all times.

Roof to have existing slates removed, new breathable mebrane fitted with new treated timber battens. New/re-cycled selected slate to finish.

Roof to have existing slates removed, new breathable mebrane fitted with new treated timber battens. New/re-cycled selected slate to finish.

New round topped lead dormer

New natural slate roof to stair landing.

New conservation rooflight (openable vent).

New round topped lead dormer



1 South Elevation
Scale: 1:75

Roof to have existing slates removed, new breathable mebrane fitted with new treated timber battens. New/re-cycled selected slate to finish.


New round topped lead dormer

New selected natural slate roof to stair landing.


Existing decorative flues. Non-operational as fireplace flue outlets.

Roof to have existing slates removed, new breathable mebrane fitted with new treated timber battens. New/re-cycled selected slate to finish.

New round topped lead dormer

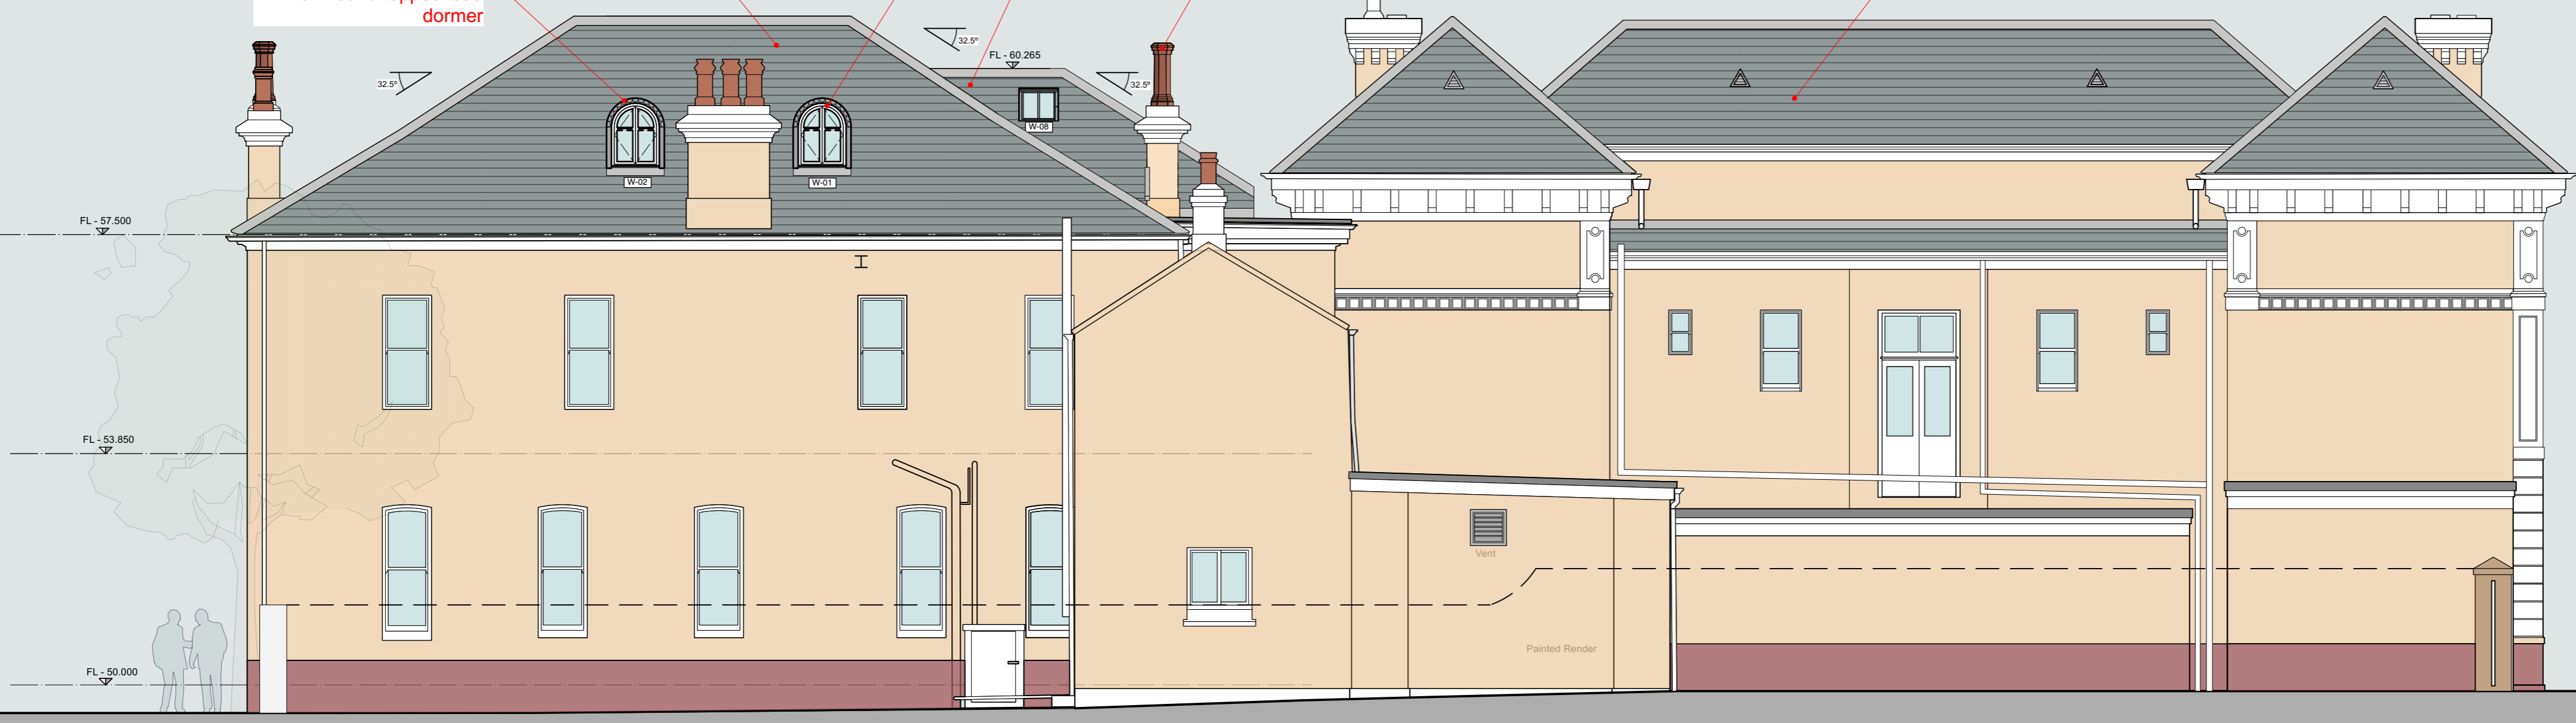

7 North Elevation
Scale: 1:75

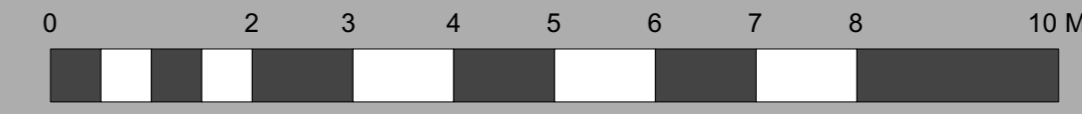

REV	DESCRIPTION	DATE

JOB TITLE
Proposed Re-roofing & Loft Conversion to
The St. Brelade's Parish Hall
 La Neuve Route, St. Brelade JE3 8BS
 The Parish of St. Brelade

DRAWING TITLE
PRESENTATION
 PROPOSED
 NORTH & SOUTH ELEVATIONS

DATE	SCALE
JULY 2023	1:75 @ A1

JOB NO.	DRG NO.	REVISION	DRAWN
1009	PR04	-	MH

T +44 (0) 1534 499383
 F +44 (0) 1534 499338
 E office@rva-architects.com
 W www.rva-architects.com

1ST FLOOR, INDUSTRIA HOUSE,
 RED HOUSES, ST. BRELADE,
 JERSEY, JE3 8LD.

RIVA ARCHITECTS

eco active member business